

HTE# EH2001-0023
PERMIT # Tank only

Harnett County Department of Public Health

No. 26079

Operation Permit

New Installation Septic Tank Nitrification Line Repair Expansion

PROPERTY LOCATION: 1071 Melody Ln, Cameron

Name: (owner) Joon + Song Kim SUBDIVISION Forest Ridge LOT # _____

System Installer: Garner Registration # _____


Basement with plumbing: Garage Number of Bedrooms 3

Type of Water Supply: Community Public Well Distance from well _____ feet

System Type: Existing - Replace Tank Only Types V and VI Systems expire in 5 years.

(In accordance with Table V a) Owner must contact Health Department 6 months prior to expiration for permit renewal.

This system has been installed in compliance with applicable North Carolina General Statutes, Rules for Sewage Treatment and Disposal, and all conditions of the Improvement Permit and Construction Authorization.

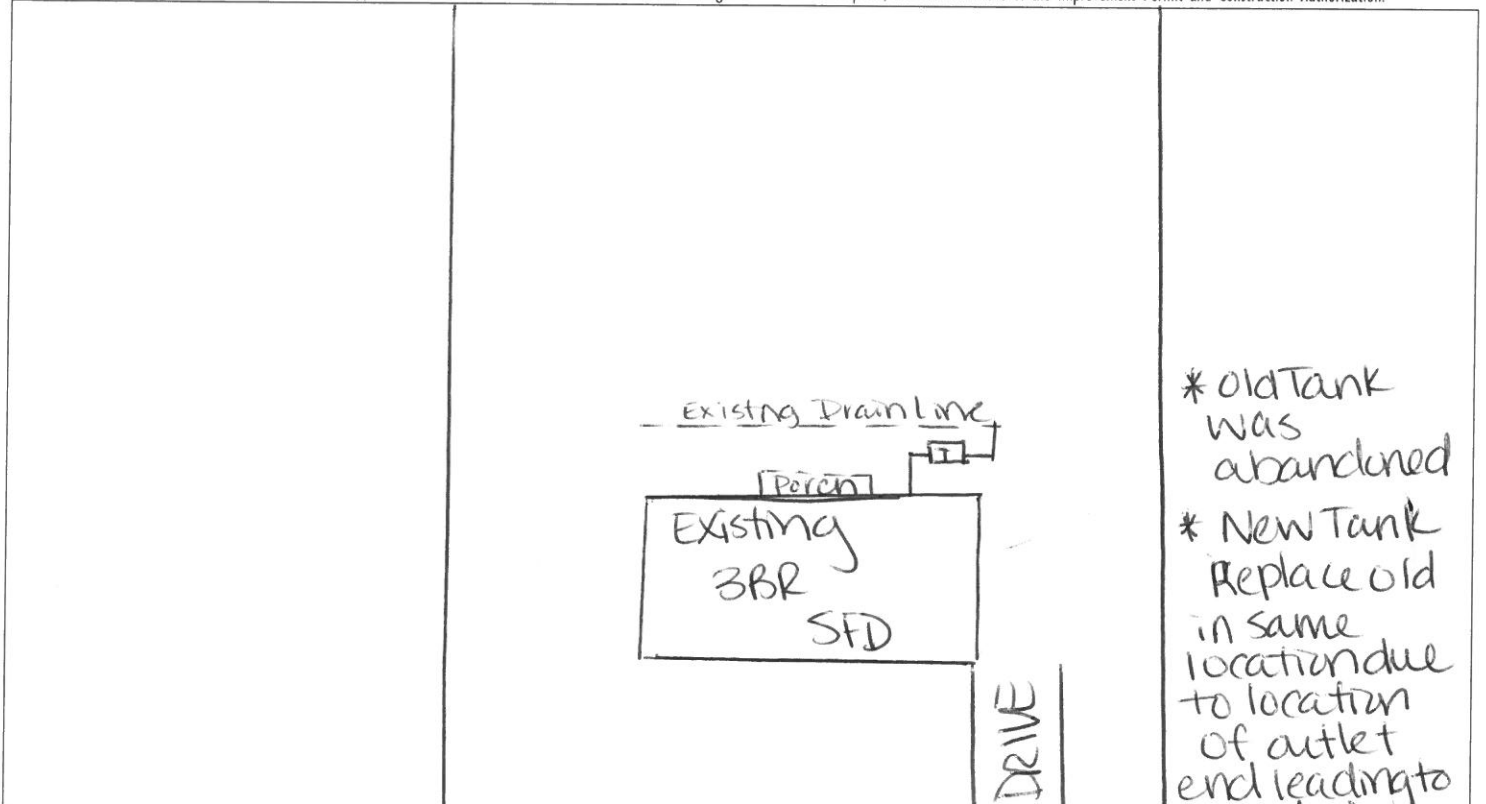

PERMIT CONDITIONS:

- I. Performance: System shall perform in accordance with Rule .1961.
- II. Monitoring: As required by Rule .1961.
- III. Maintenance: As required by Rule .1961. Other: _____
Subsurface system operator required? Yes No
If yes, see attached sheet for additional operation conditions, maintenance and reporting.
- IV. Operation: _____
- V. Other: _____

D-Box Pump Alarm H2O Line PWR Line

Following are the specifications for the sewage disposal system on the above captioned property.

Type of system: Conventional Other Tank only Plastic Tank - NORWESCO
 Subsurface No. of exact length Septic Tank: 1000 gallons Pump Tank: _____ gallons
 Drainage Field ditches _____ of each ditch _____ feet width of depth of
 ditches _____ feet ditches _____ inches

French Drain Required: _____ Linear feet

Authorized State Agent [Signature] REHS-I Date 3/16/2020