

HTE# EH2001-0032

# Harnett County Department of Public Health

26005

PERMIT # NA

## Operation Permit

New Installation  Septic Tank  Nitrification Line  Repair  Expansion

PROPERTY LOCATION: 118 Avery Road (SR 2013)

Name: (owner) Scott Paradis SUBDIVISION \_\_\_\_\_ LOT # \_\_\_\_\_

System Installer: Shane McDonald / Eastern Septic Registration # \_\_\_\_\_

Basement with plumbing:  Garage  Number of Bedrooms 3


Type of Water Supply:  Community  Public  Well Distance from well NA feet

System Type: 2570 Reduction Sys. IIIb Types V and VI Systems expire in 5 years.

(In accordance with Table V a)

Owner must contact Health Department 6 months prior to expiration for permit renewal.

This system has been installed in compliance with applicable North Carolina General Statutes, Rules for Sewage Treatment and Disposal, and all conditions of the Improvement Permit and Construction Authorization.

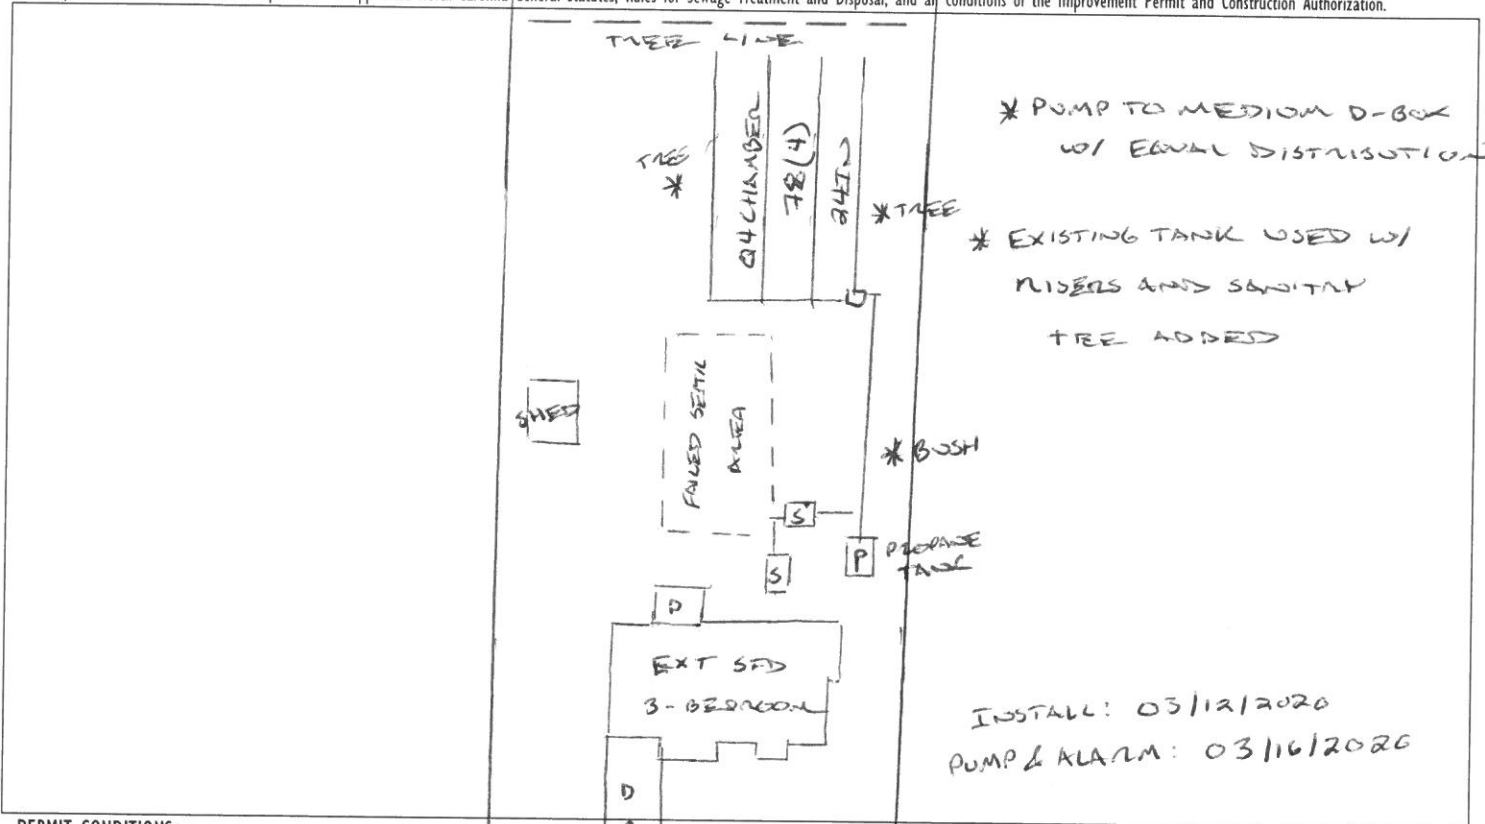

### PERMIT CONDITIONS:

- I. Performance: System shall perform in accordance with Rule .1961.
- II. Monitoring: As required by Rule .1961.
- III. Maintenance: As required by Rule .1961. Other: \_\_\_\_\_

Subsurface system operator required? Yes  No   
If yes, see attached sheet for additional operation conditions, maintenance and reporting.

IV. Operation: \_\_\_\_\_

V. Other: \_\_\_\_\_

D-Box  Pump  Alarm  H2O Line  PWR Line

Following are the specifications for the sewage disposal system on the above captioned property.

Type of system:  Conventional  Other 04 chambers IIIb Septic Tank: EXT gallons Pump Tank: 1000 gallons  
 Subsurface No. of exact length width of Septic Tank: \_\_\_\_\_ gallons  
 Drainage Field ditches 4 of each ditch 48 feet ditches 3 feet depth of \_\_\_\_\_ gallons  
 French Drain Required: \_\_\_\_\_ Linear feet ditches 24 inches

Authorized State Agent [Signature] Date 03/16/2020