

Harnett County Department of Public Health Improvement Permit

A building permit cannot be issued with only an Improvement Permit

ISSUED TO: DAVID SAWYER PROPERTY LOCATION: 52140 Wheeler Dr
 SUBDIVISION: NEEDS CREEK FARMS LOT # 75
 NEW REPAIR EXPANSION
 Site Improvements required prior to Construction Authorization Issuance: _____
 Type of Structure: EX SFD
 Proposed Wastewater System Type: EX SYSTEM
 Projected Daily Flow: 480 GPD
 Number of bedrooms: 4 Number of Occupants: 8 max
 Basement Yes No
 Pump Required: Yes No May be required based on final location and elevations of facilities
 Type of Water Supply: Community Public Well Distance from well _____ feet
 Permit valid for: Five years
 No expiration
 Permit conditions: _____

Authorized State Agent: James E. Markham Date: 2-27-20 SEE ATTACHED SITE SKETCH
 The issuance of this permit by the Health Department in no way guarantees the issuance of other permits. The permit holder is responsible for checking with appropriate governing bodies in meeting their requirements. This site is subject to revocation if the site plan, plat, or the intended use changes. The Improvement Permit shall not be affected by a change in ownership of the site. This permit is subject to compliance with the provisions of the Laws and Rules for Sewage Treatment and Disposal and to conditions of this permit.

Construction Authorization

(Required for Building Permit)

The construction and installation requirements of Rules .1950, .1952, .1954, .1955, .1956, .1957, .1958, and .1959 are incorporated by references into this permit and shall be met. Systems shall be installed in accordance with the attached system layout.

ISSUED TO: DAVID SAWYER PROPERTY LOCATION: 52140 Wheeler Dr
 SUBDIVISION: NEEDS CREEK FARMS LOT # 75
 Facility Type: EX SFD New Expansion Repair
 Basement? Yes No Basement Fixtures? Yes No
 Type of Wastewater System** _____ (Initial) Wastewater Flow: 480 GPD
 (See note below, if applicable
NEW TANK (Repair)
 Installation Requirements/Conditions
 Septic Tank Size 1000 gallons
 Pump Tank Size _____ gallons
 Number of trenches _____
 Exact length of each trench _____ feet
 Trenches shall be installed on contour at a
 Maximum Trench Depth of: _____ inches
 (Trench bottoms shall be level to +/- 1/4"
 in all directions)
 Trench Spacing: 9 Feet on Center
 Soil Cover: _____ inches
 (Maximum soil cover shall not exceed
 36" above the trench bottom)
 Pump Requirements: _____ ft. TDH vs. _____ GPM
 _____ inches below pipe
 Aggregate Depth: _____ inches above pipe
 _____ inches total
 Conditions: _____

**WATER LINES (INCLUDING IRRIGATION) MUST BE 10FT. FROM ANY PART OF SEPTIC SYSTEM OR REPAIR AREA.
NO UTILITIES ALLOWED IN INITIAL OR REPAIR DRAIN FIELD AREA.**

**If applicable: I understand the system type specified is different from the type specified on the application. I accept the specifications of this permit.

Owner/Legal Representative Signature: _____ Date: _____

This Construction Authorization is subject to revocation if the site plan, plat, or the intended use changes. The Construction Authorization shall not be transferred when there is a change in ownership of the site. This Construction Authorization is subject to compliance with the provisions of the Laws and Rules for Sewage Treatment and Disposal and to the conditions of this permit. SEE ATTACHED SITE SKETCH

Authorized State Agent: James E. Markham Date: 2-27-20
 Construction Authorization Expiration Date: 2-27-25


HTE# EH 2002-0017

Permit # Operations in 1993
6484

Harnett County Department of Public Health Site Sketch

PROPERTY LOCATOR: 50440 Wheeler Dr
ISSUED TO: DAVID SAWYER SUBDIVISION NEEDS CREEK FARMS LOT # 75

Authorized State Agent: James E. Monahan @ REAS Date: 2-27-20

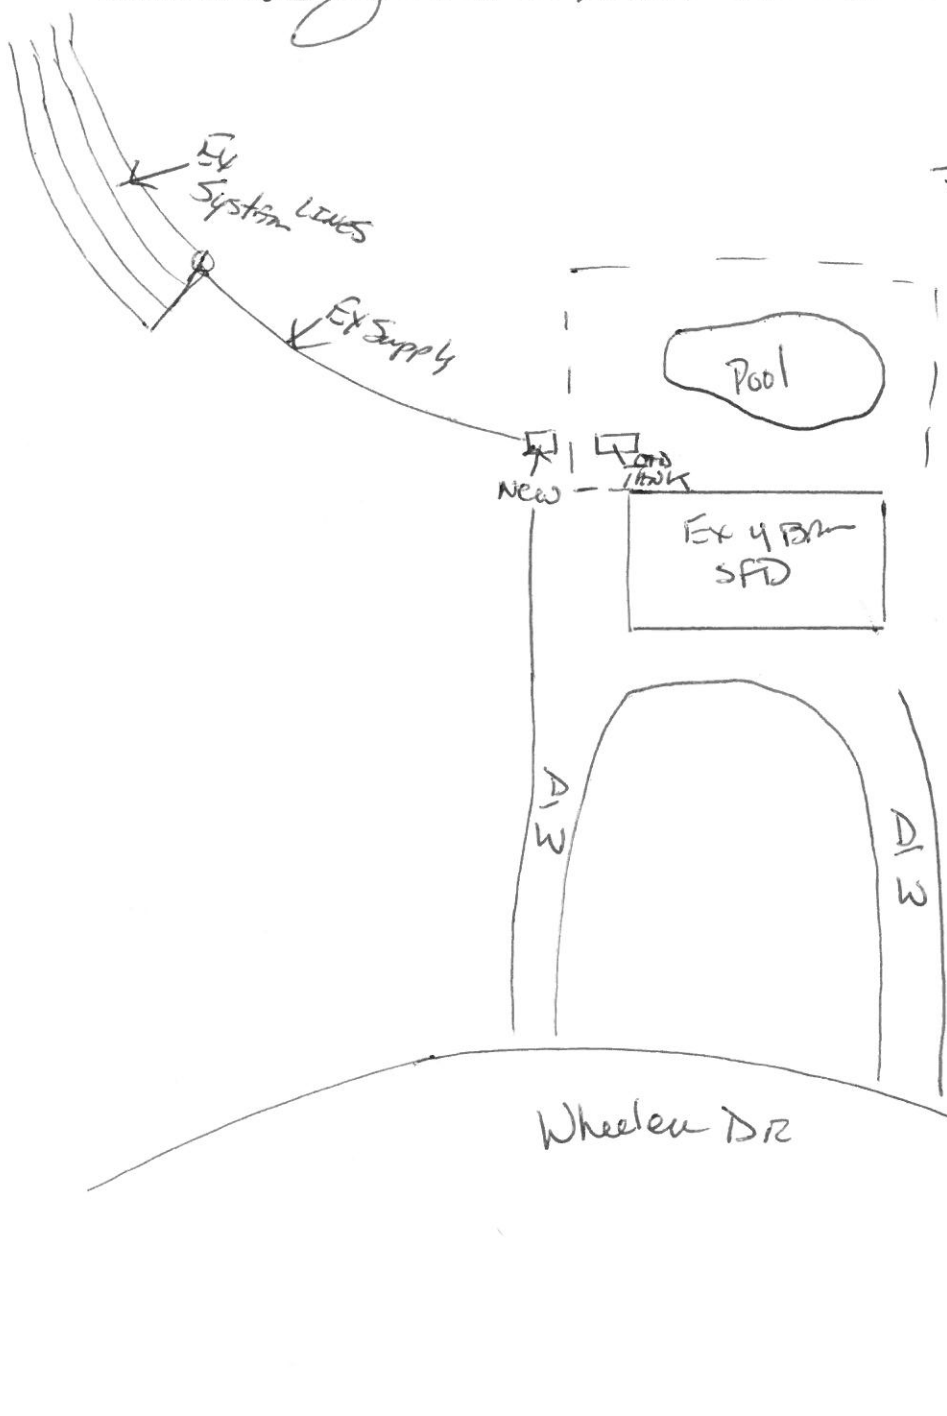

15' off Pool minimum
 10' from all water lines.
 *DEEPER THAN 6" well
 Require Risers.
 ON Septic Tank!