

ge 772
000

SITE PLAN SURVEY FOR:

MATTHEW HAYES & wife, RACHEL HAYES


102 Moses Tripp Lane, Dunn, N.C. 28334

DUNN, AVERASBORO TWP., HARNETT COUNTY, N.C.

SURVEY BY: JOYNER PIEDMONT SURVEYING

License No. F-0712
401 North Wilson Avenue, P.O. Box 115, Dunn, N.C. 28334
Phone (910) 892-2511

ZONE: R-20 JANUARY 08, 2020 SCALE: 1" = 60'

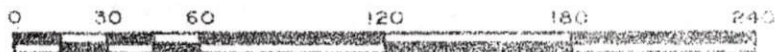

911.83'

Found 1" x 2"
Angle Iron
2" AG



LEGEND


- SIP----- Found Iron Pipe
- SIP----- Set Iron Pipe
- FCM----- Found Concrete Monument
- CPK----- Found PA Pin
- SPB----- Set PA Pin
- FKB----- Found Nail
- SNB----- Set Nail
- R/W----- Right of Way
- C----- Centerline
- CP----- Culverted Point
- CC----- Central Corner
- FCO----- Found Corner Spikes
- AG----- Above Ground
- BC----- Below Ground
- F----- Finish

NOTE: All measurements shown are not into ground measurements unless otherwise noted.

All measurements by hand level.

Rudy S. Johnson

Leonard Tripp Revocable Living Trust
Deed Book 1990, Page 430

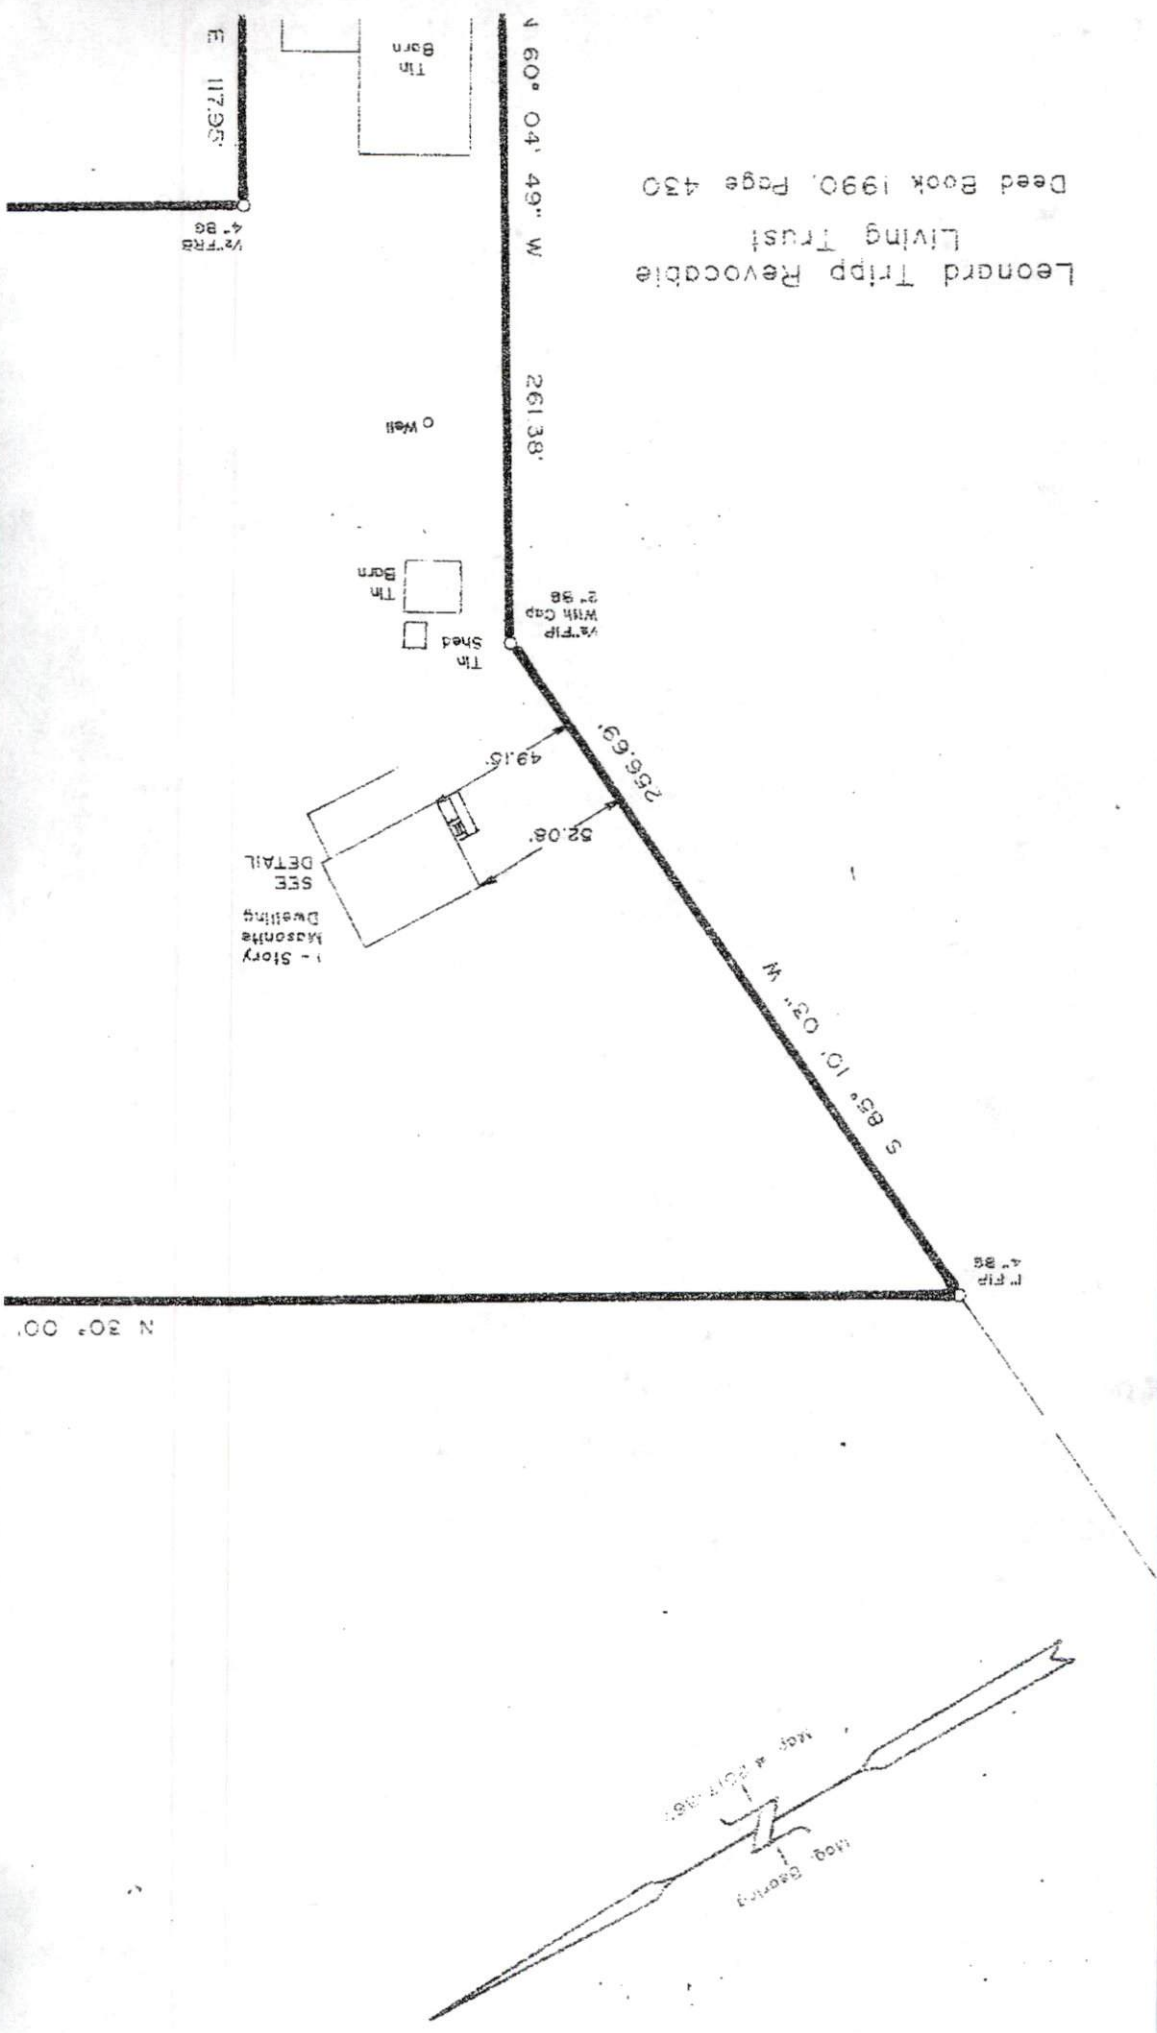

-----Before
-----Foot

NOTE: All measurements shown are vertical
ground measurements unless otherwise noted.

Area bounded by coordinates.

Rudy S. Johnson

Deed Book 3589, Page 767

DETAIL
Scale: 1" = 10'

