

Harnett County Department of Public Health Improvement Permit

A building permit cannot be issued with only an Improvement Permit

ISSUED TO: GERALDINE TWELOVE PROPERTY LOCATION: 9134 CHRISTIAN CT RD (S11412)
JIMMY WALTERS SUBDIVISION _____ LOT # _____

NEW REPAIR EXPANSION Site Improvements required prior to Construction Authorization Issuance: _____

Type of Structure: EXT 3-BEDROOM STD

Proposed Wastewater System Type: EXT SIS.

Projected Daily Flow: 360 GPD

Number of bedrooms: 3 Number of Occupants: 6 max

Basement Yes No

Pump Required: Yes No May be required based on final location and elevations of facilities

Type of Water Supply: Community Public Well Distance from well 50+ feet

Permit valid for: Five years No expiration

Permit conditions: _____

Authorized State Agent: [Signature] Date: 08/12/2020 SEE ATTACHED SITE SKETCH

The issuance of this permit by the Health Department in no way guarantees the issuance of other permits. The permit holder is responsible for checking with appropriate governing bodies in meeting their requirements. This site is subject to revocation if the site plan, plat, or the intended use changes. The Improvement Permit shall not be affected by a change in ownership of the site. This permit is subject to compliance with the provisions of the Laws and Rules for Sewage Treatment and Disposal and to conditions of this permit.

Construction Authorization

(Required for Building Permit)

The construction and installation requirements of Rules .1950, .1952, .1954, .1955, .1956, .1957, .1958, and .1959 are incorporated by references into this permit and shall be met. Systems shall be installed in accordance with the attached system layout.

ISSUED TO: GERALDINE TWELOVE PROPERTY LOCATION: 9134 CHRISTIAN CT RD (S11412)
JIMMY WALTERS SUBDIVISION _____ LOT # _____

Facility Type: EXT 3B2 STD New Expansion Repair

Basement? Yes No Basement Fixtures? Yes No

Type of Wastewater System** EXISTING SYSTEM (Initial) Wastewater Flow: 360 GPD

(See note below, if applicable EXISTING REPAIR (Repair)

Installation Requirements/Conditions

Septic Tank Size <u>1000</u> gallons	Number of trenches <u>EXT</u>	Trench Spacing: <u>EXT</u> Feet on Center
Pump Tank Size _____ gallons	Exact length of each trench <u>EXT</u> feet	Soil Cover: <u>EXT</u> inches
	Trenches shall be installed on contour at a	(Maximum soil cover shall not exceed
	Maximum Trench Depth of: <u>EXT</u> inches	36" above the trench bottom)
	(Trench bottoms shall be level to +/-1/4"	
	in all directions)	
Pump Requirements: _____ ft. TDH vs. _____ GPM		<u>EXT</u> inches below pipe
		Aggregate Depth: <u>EXT</u> inches above pipe
Conditions: <u>TANK REPLACEMENT ONLY</u>		<u>EXT</u> inches total

**WATER LINES (INCLUDING IRRIGATION) MUST BE 10FT. FROM ANY PART OF SEPTIC SYSTEM OR REPAIR AREA.
NO UTILITIES ALLOWED IN INITIAL OR REPAIR DRAIN FIELD AREA.**

**If applicable: I understand the system type specified is different from the type specified on the application. I accept the specifications of this permit.

Owner/Legal Representative Signature: _____ Date: _____

This Construction Authorization is subject to revocation if the site plan, plat, or the intended use changes. The Construction Authorization shall not be transferred when there is a change in ownership of the site. This Construction Authorization is subject to compliance with the provisions of the Laws and Rules for Sewage Treatment and Disposal and to the conditions of this permit. SEE ATTACHED SITE SKETCH

Authorized State Agent: [Signature] Date: 08/12/2020
ANDREW CURTIS Construction Authorization Expiration Date: 08/12/2025


Application # EH 2008-0004

Harnett County Department of Public Health Site Sketch

Property Location: 9134 CHRISTIAN LIGHT ROAD (S21412)

Issued To: JIMMY WALTERS Subdivision _____ Lot # _____

Authorized State Agent:  Date: 08/12/2020

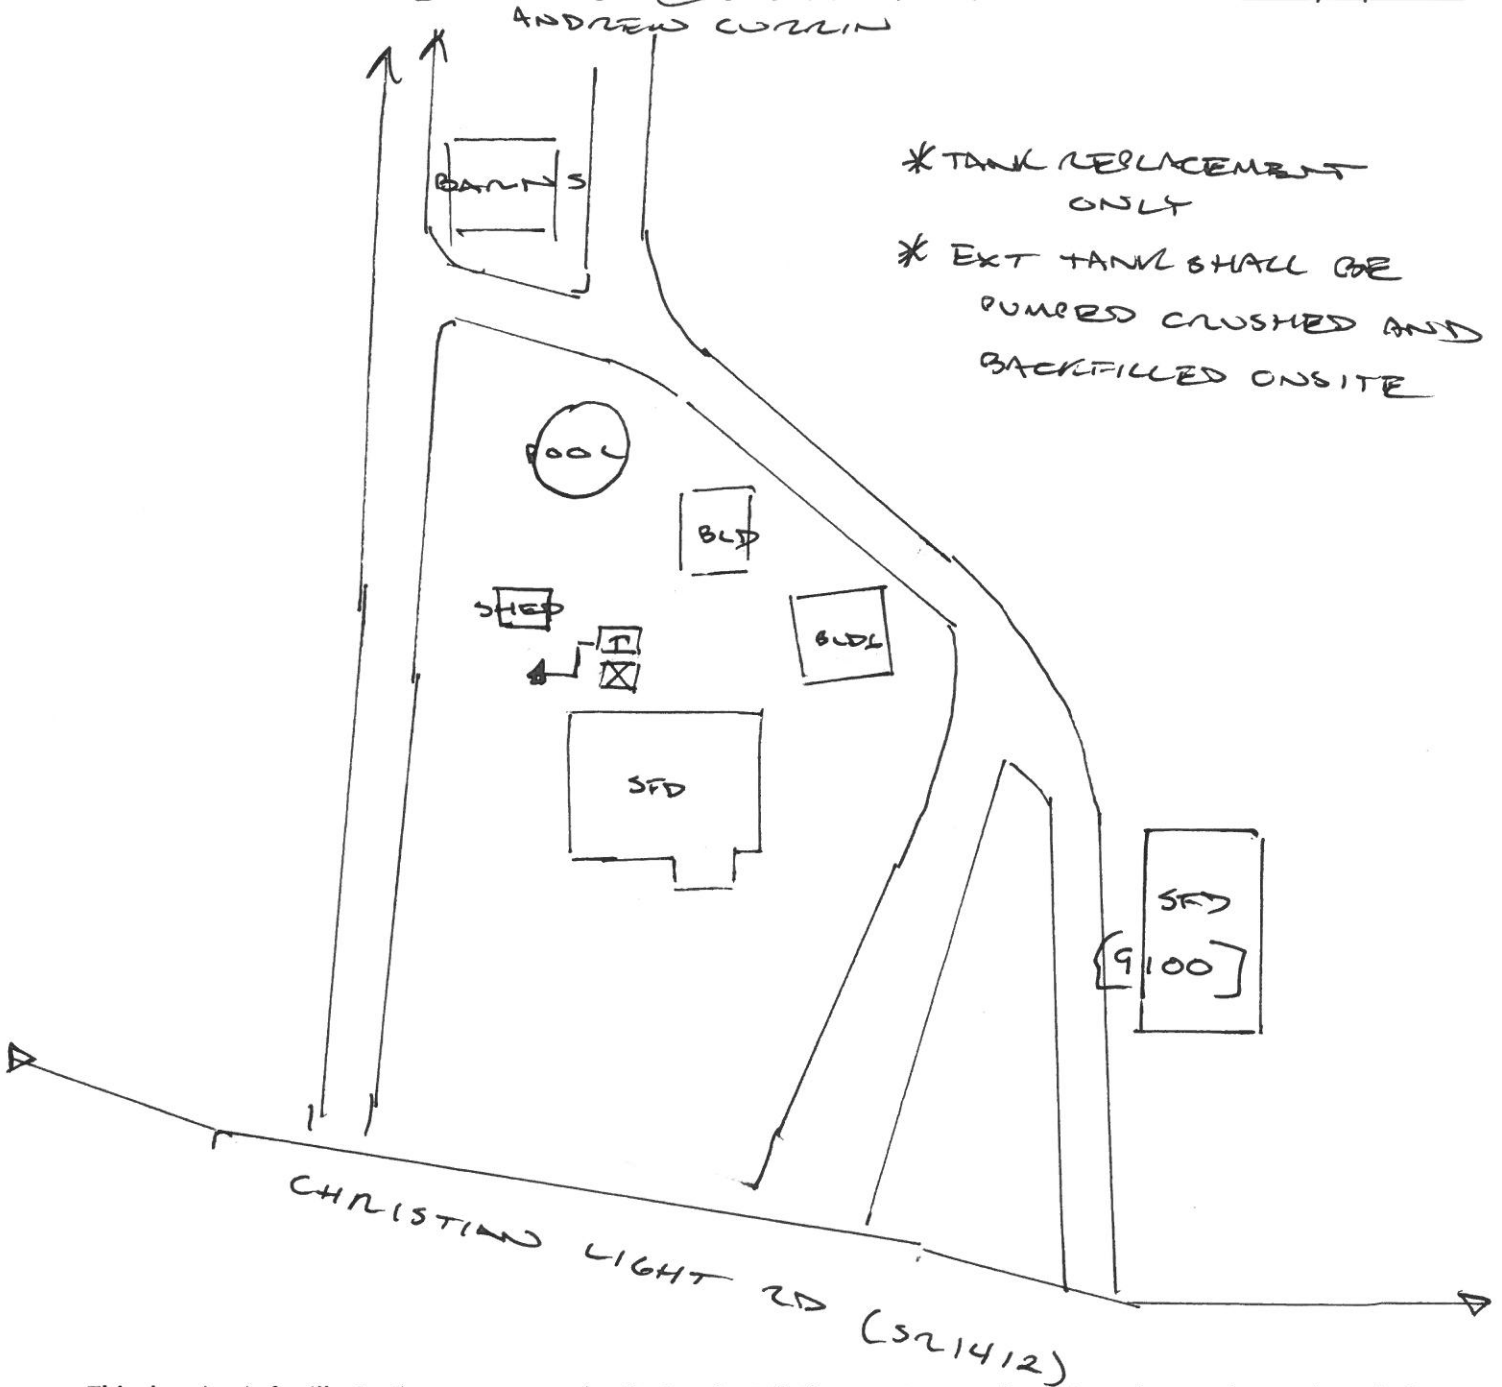

This drawing is for illustrative purposes only. System installation must meet all pertinent laws, rules, and regulations.