

HTE# EH2012-0012

Harnett County Department of Public Health

25868

PERMIT # _____

Operation Permit

New Installation Septic Tank Nitrification Line Repair Expansion

PROPERTY LOCATION: 31111 MARKS RD

Name: (owner) Jeffrey Hickman SUBDIVISION Ashford LOT # 22

System Installer: Clay Adams Registration # _____

Basement with plumbing: Garage Number of Bedrooms 3


Type of Water Supply: Community Public Well Distance from well _____ feet

System Type: 25% RBD (Accepted) System Type 216 Types V and VI Systems expire in 5 years.

(In accordance with Table V a)

Owner must contact Health Department 6 months prior to expiration for permit renewal.

This system has been installed in compliance with applicable North Carolina General Statutes, Rules for Sewage Treatment and Disposal, and all conditions of the Improvement Permit and Construction Authorization.

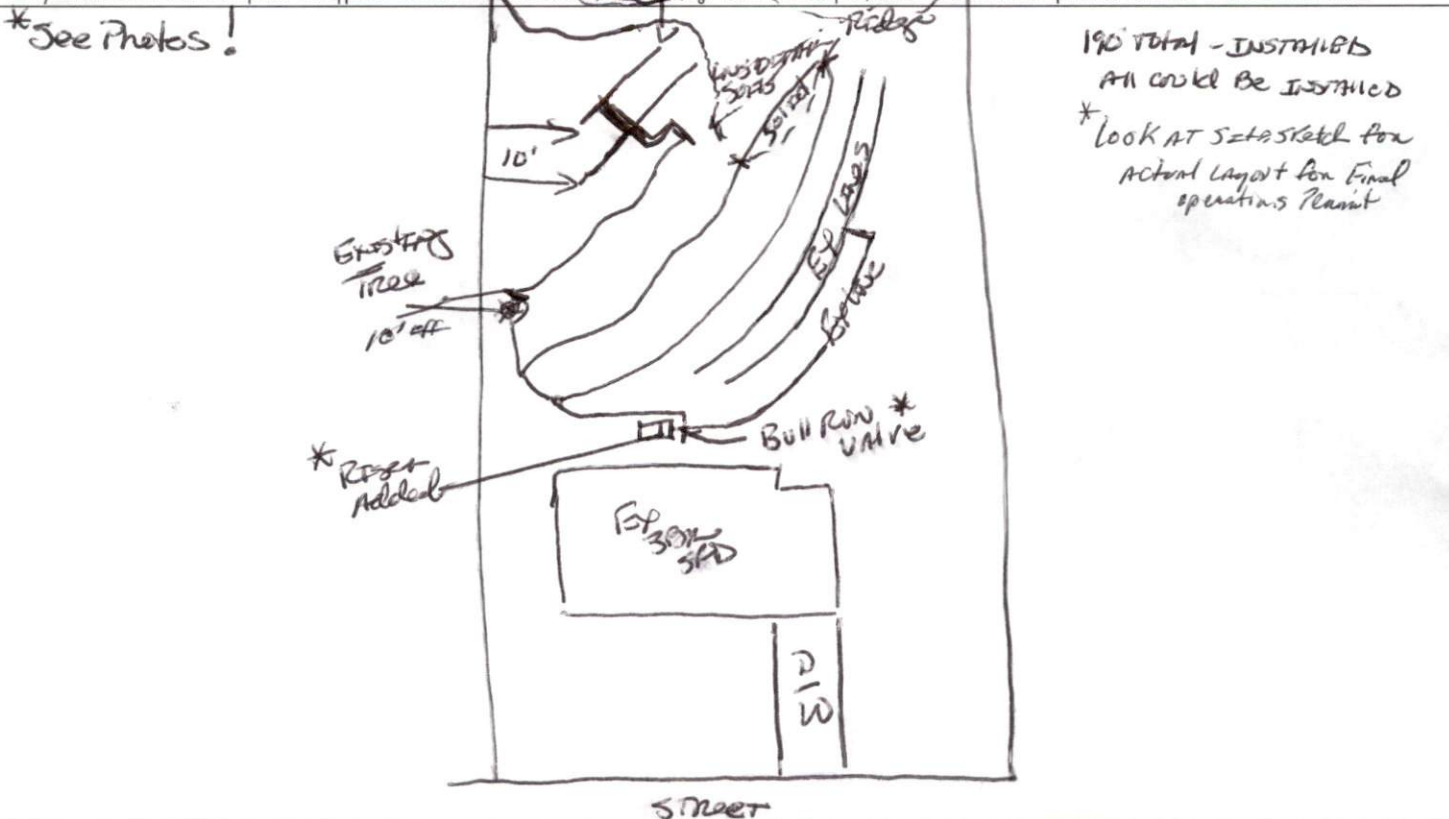

190 TOTAL - INSTALLED
 AN COULD BE INSTALLED
 * LOOK AT SET SKETCH FOR
 ACTUAL LAYOUT FOR FINAL
 OPERATING PERMIT

PERMIT CONDITIONS:

- I. Performance: System shall perform in accordance with Rule .1961.
- II. Monitoring: As required by Rule .1961.
- III. Maintenance: As required by Rule .1961. Other: _____
 Subsurface system operator required? Yes No
 If yes, see attached sheet for additional operation conditions, maintenance and reporting.
- IV. Operation: _____
- V. Other: _____

D-Box Pump Alarm H2O Line PWR Line

Following are the specifications for the sewage disposal system on the above captioned property.

Type of system: Conventional Other 25% Reduction System Septic Tank: 60 gallons Pump Tank: _____ gallons
 Subsurface No. of exact length width of depth of
 Drainage Field ditches 1 of each ditch 190 feet ditches 3 feet ditches 26-18 inches
 French Drain Required: _____ Linear feet

Authorized State Agent James E. Marshall III Date 3-24-21