

HTE# EH2101-0010

Harnett County Department of Public Health

No. 26321

PERMIT # NA

Operation Permit

New Installation Septic Tank Nitrification Line Repair Expansion

PROPERTY LOCATION: 6116 US 401 N.

Name: (owner) ROBERT F. NAYLON SUBDIVISION _____ LOT # _____


System Installer: CONY GILBERT Registration # _____

Basement with plumbing: Garage Number of Bedrooms NA 1066PD [STATE MIN]

Type of Water Supply: Community Public Well Distance from well NA feet PRODUCE STAND W/

System Type: 25% REDUCTION SIS. III Types V and VI Systems expire in 5 years. SINGLE BATH ROOM
(In accordance with Table V a) Owner must contact Health Department 6 months prior to expiration for permit renewal.

This system has been installed in compliance with applicable North Carolina General Statutes, Rules for Sewage Treatment and Disposal, and all conditions of the Improvement Permit and Construction Authorization.

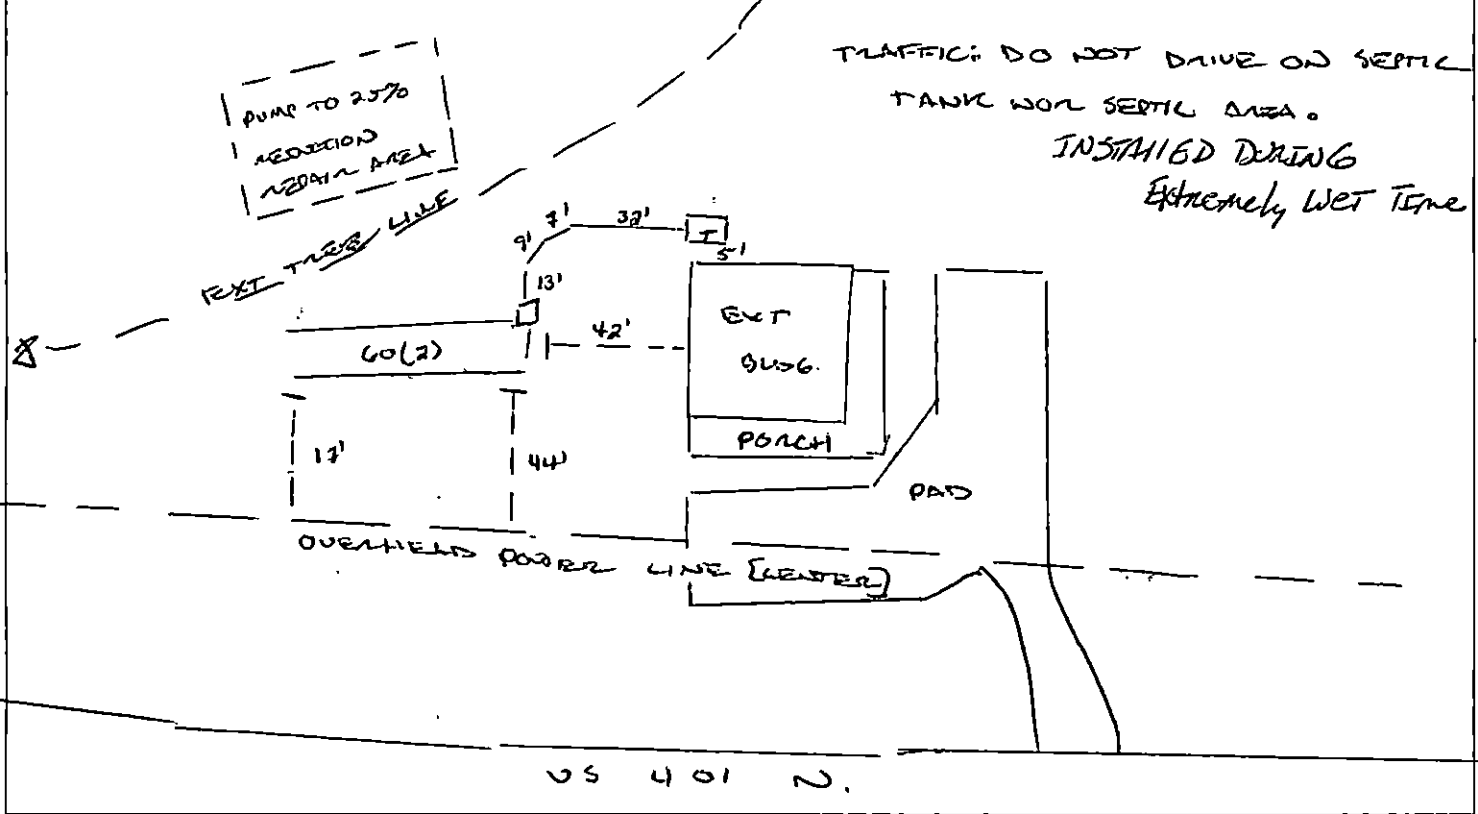

PERMIT CONDITIONS:

- I. Performance: System shall perform in accordance with Rule .1961.
- II. Monitoring: As required by Rule .1961.
- III. Maintenance: As required by Rule .1961. Other: _____
Subsurface system operator required? Yes No
If yes, see attached sheet for additional operation conditions, maintenance and reporting.
- IV. Operation: _____
- V. Other: _____

D-Box Pump Alarm H2O Line PWR Line

Following are the specifications for the sewage disposal system on the above captioned property.

Type of system: Conventional Other OUT CHAMBER III Septic Tank: 1000 gallons Pump Tank: _____ gallons
 Subsurface Drainage Field: No. of ditches 2 exact length of each ditch 60 feet width of ditches 3 feet depth of ditches 26 inches
 French Drain Required: _____ Linear feet

Authorized State Agent [Signature] Date 02/11/2021