

SFD1911-0045

Harnett County Department of Public Health

PERMIT # EH2101-0020

Operation Permit

SL 1429

New Installation Septic Tank Nitrification Line Repair Expansion

PROPERTY LOCATION: 167 OLD HEAD WAY (CHALBATE RD)

Name: (owner) JESUS ROMERO
LCI HOMES NC LLC SUBDIVISION AVER POND PH III LOT # 87

System Installer: THORNTONS PLUMBING


Basement with plumbing: Garage Number of Bedrooms 3

Type of Water Supply: Community Public Well Distance from well NA feet

System Type: 2 1/2" REDUCED SIS. TITG Types V and VI Systems expire in 5 years.

(In accordance with Table V a) Owner must contact Health Department 6 months prior to expiration for permit renewal.

This system has been installed in compliance with applicable North Carolina General Statutes, Rules for Sewage Treatment and Disposal, and all conditions of the Improvement Permit and Construction Authorization.

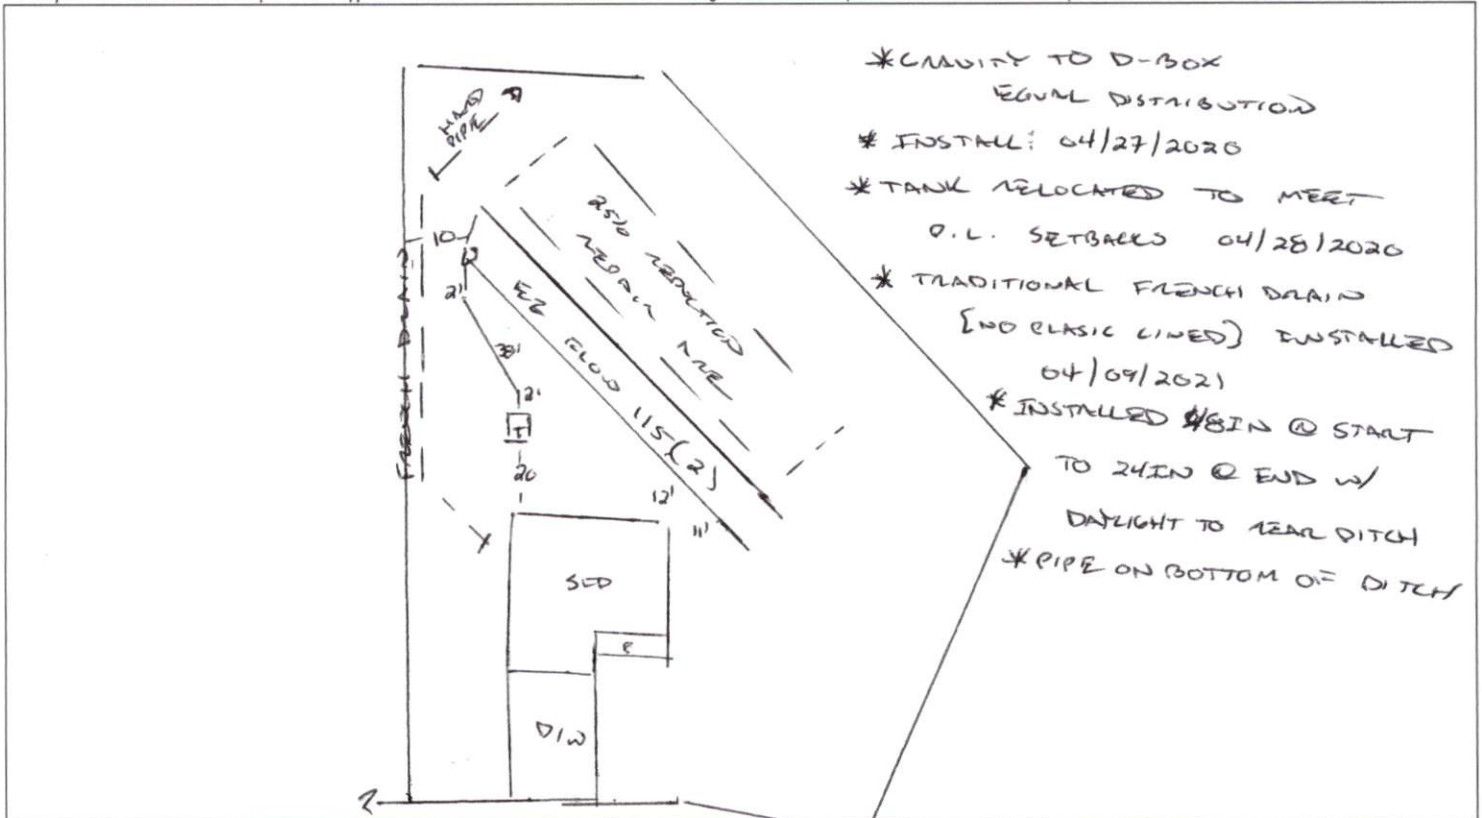

PERMIT CONDITIONS:

- I. Performance: System shall perform in accordance with Rule .1961.
- II. Monitoring: As required by Rule .1961.
- III. Maintenance: As required by Rule .1961. Other: _____
Subsurface system operator required? Yes No
If yes, see attached sheet for additional operation conditions, maintenance and reporting.
- IV. Operation: _____
- V. Other: _____

D-Box Pump Alarm H2O Line PWR Line

Following are the specifications for the sewage disposal system on the above captioned property.

Type of system: Conventional Other 2 1/2" REDUCED SIS. TITG Septic Tank: 1600 gallons Pump Tank: _____ gallons
 Subsurface No. of exact length width of depth of
 Drainage Field ditches 2 of each ditch 115 feet ditches 3 feet ditches 18 inches
 French Drain Required: _____ Linear feet

Authorized State Agent [Signature] Date 04/28/2020
[Signature] Date 04/09/2021