

HTE# EH2102-0010

Harnett County Department of Public Health

No. 26332

PERMIT # NA

Operation Permit

New Installation Septic Tank Nitrification Line Repair Expansion

PROPERTY LOCATION: 1415 LAFAYETTE RD. (SN 1443)

Name: (owner) JEFFERY JOHNSON SUBDIVISION _____ LOT # _____

System Installer: A&L ENTERPRISE Registration # _____


Basement with plumbing: Garage Number of Bedrooms NA 400 GPD MAX

Type of Water Supply: Community Public Well Distance from well NA feet

System Type: 25% REDUCTION SYS. IIB Types V and VI Systems expire in 5 years.

(In accordance with Table V a) Owner must contact Health Department 6 months prior to expiration for permit renewal.

This system has been installed in compliance with applicable North Carolina General Statutes, Rules for Sewage Treatment and Disposal, and all conditions of the Improvement Permit and Construction Authorization.

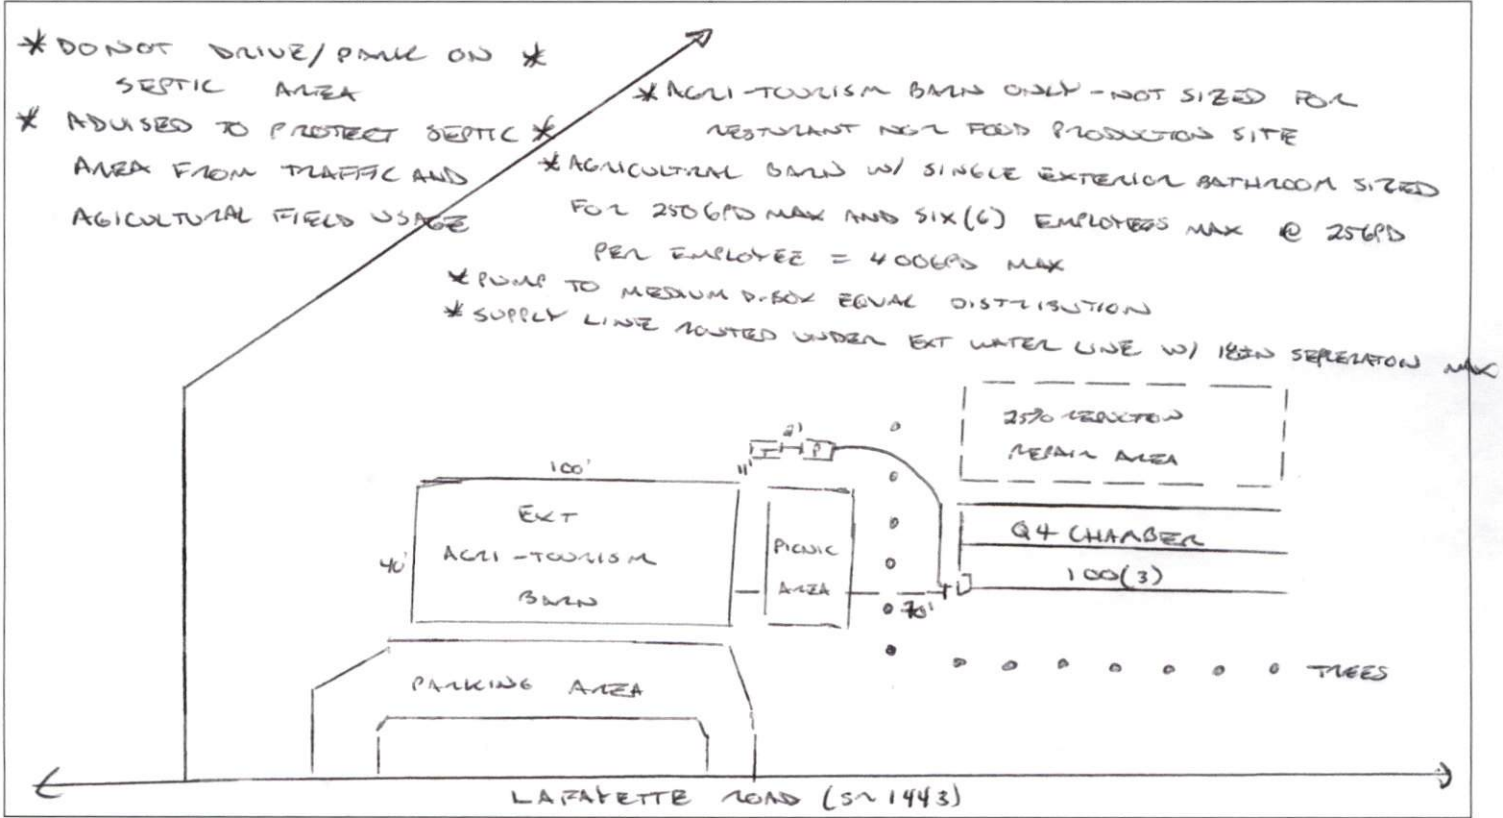

PERMIT CONDITIONS:

- I. Performance: System shall perform in accordance with Rule .1961. INSTALL: 03/08/2021
- II. Monitoring: As required by Rule .1961.
- III. Maintenance: As required by Rule .1961. Other: PUMP + ALARM: 03/12/2021
Subsurface system operator required? Yes No
If yes, see attached sheet for additional operation conditions, maintenance and reporting.

- IV. Operation: _____
- V. Other: _____

D-Box Pump Alarm H2O Line PWR Line

Following are the specifications for the sewage disposal system on the above captioned property.

Type of system: Conventional Other Q4 CHAMBER IIB Septic Tank: 1250 gallons Pump Tank: 1000 gallons
 Subsurface Drainage Field No. of ditches 3 exact length of each ditch 100 feet width of ditches 3 feet depth of ditches 18 inches
 French Drain Required: _____ Linear feet

Authorized State Agent [Signature] Date 03/12/2021