

Harnett County Department of Public Health

Operation Permit

PERMIT # EH2102-0020

New Installation Septic Tank Nitrification Line Repair Expansion

PROPERTY LOCATION: 521765 O.P. STREET RD

Name: (owner) Charles Brandon Johnson SUBDIVISION Possum Post LOT # 12

System Installer: Shane (Eastern Septic)


Basement with plumbing: Garage Number of Bedrooms 3

Type of Water Supply: Community Public Well Distance from well _____ feet

System Type: French Drain around system Types V and VI Systems expire in 5 years.

(In accordance with Table V a) Owner must contact Health Department 6 months prior to expiration for permit renewal.

This system has been installed in compliance with applicable North Carolina General Statutes, Rules for Sewage Treatment and Disposal, and all conditions of the Improvement Permit and Construction Authorization.

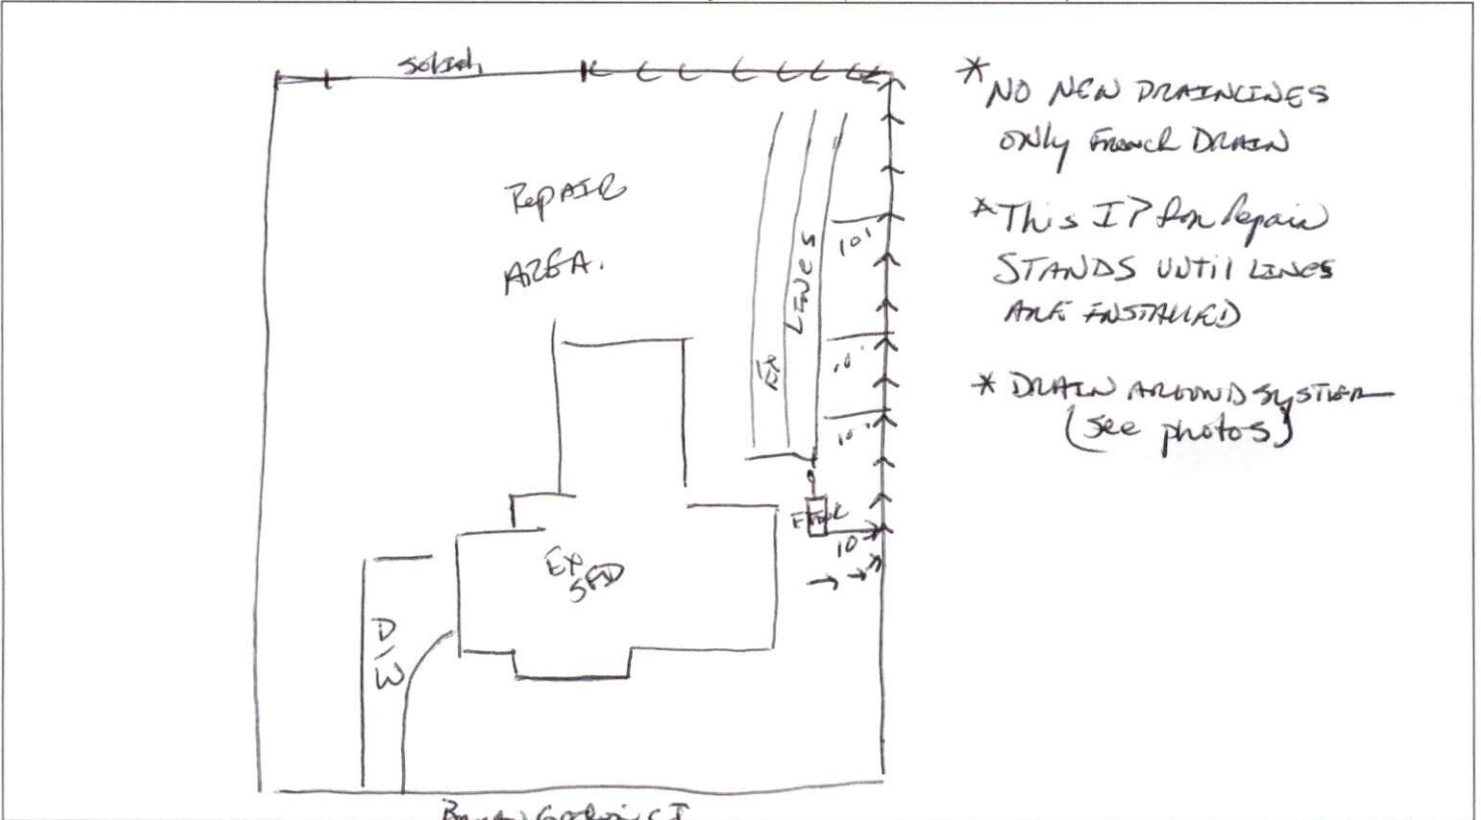

* NO NEW DRAIN LINES
ONLY FRENCH DRAIN

* THIS IS IT FOR REPAIR
STANDS UNTIL LINES
ARE INSTALLED

* DRAW AROUND SYSTEM
(see photos)

PERMIT CONDITIONS:

- I. Performance: System shall perform in accordance with Rule .1961.
- II. Monitoring: As required by Rule .1961.
- III. Maintenance: As required by Rule .1961. Other: _____
Subsurface system operator required? Yes No
If yes, see attached sheet for additional operation conditions, maintenance and reporting.
- IV. Operation: _____
- V. Other: _____

_____ D-Box _____ Pump _____ Alarm _____ H2O Line _____ PWR Line

Following are the specifications for the sewage disposal system on the above captioned property.

Type of system: Conventional Other Drawn Around System Septic Tank: _____ gallons Pump Tank: _____ gallons
Subsurface No. of _____ exact length _____ width of _____ depth of _____
Drainage Field ditches _____ of each ditch _____ feet ditches _____ feet ditches _____ inches
French Drain Required: _____ Linear feet

Authorized State Agent [Signature] Date 11-16-21