

# Harnett County Department of Public Health

## Operation Permit

PERMIT # EH 2104-0003

New Installation  Septic Tank  Nitrification Line  Repair  Expansion

PROPERTY LOCATION: 182 ADRIAN ST. (TWO LOTS - 51452)

Name: (owner) JOHN F. MILLER SUBDIVISION JONATHAN RIDGE LOT # 22

System Installer: SHANE McDONALD

Basement with plumbing:  Garage  Number of Bedrooms 3


Type of Water Supply:  Community  Public  Well Distance from well NA feet

System Type: RS/0 REDUCTION SYS. IIB Types V and VI Systems expire in 5 years.

(In accordance with Table V a)

Owner must contact Health Department 6 months prior to expiration for permit renewal.

This system has been installed in compliance with applicable North Carolina General Statutes, Rules for Sewage Treatment and Disposal, and all conditions of the Improvement Permit and Construction Authorization.

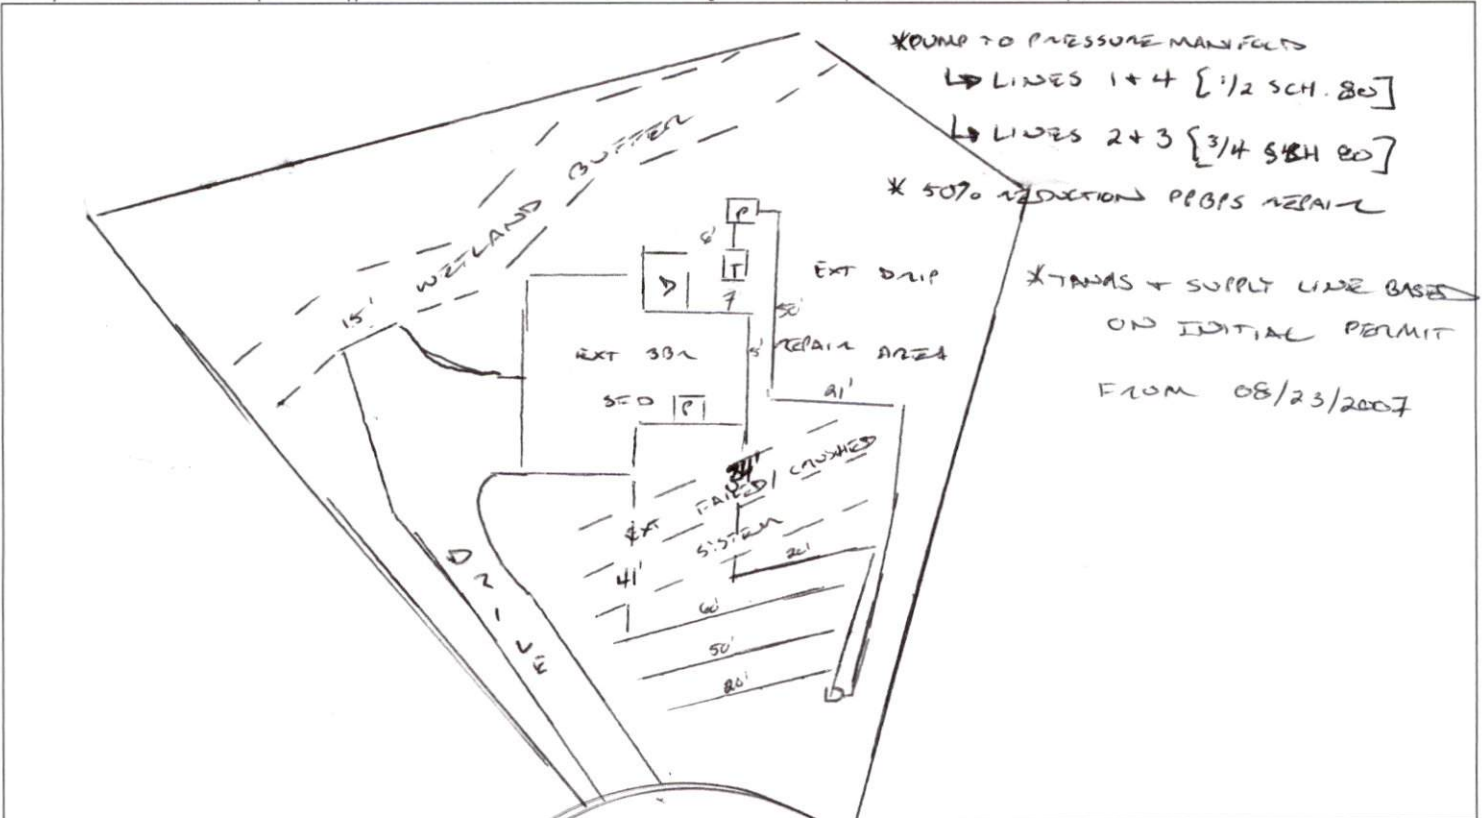

**PERMIT CONDITIONS:**

I. Performance: System shall perform in accordance with Rule .1961.  
 II. Monitoring: As required by Rule .1961.  
 III. Maintenance: As required by Rule .1961. Other: \_\_\_\_\_  
 Subsurface system operator required? Yes  No   
 If yes, see attached sheet for additional operation conditions, maintenance and reporting.

IV. Operation: \_\_\_\_\_  
 V. Other: \_\_\_\_\_

D-Box  Pump  Alarm  H2O Line  PWR Line

Following are the specifications for the sewage disposal system on the above captioned property.

Type of system:  Conventional  Other HOL. PPOPS 50% REDUCTION Septic Tank: EXT gallons Pump Tank: EXT gallons  
 Subsurface No. of exact length 20, 50, 60, width of depth of  
 Drainage Field ditches 4 of each ditch 20 feet ditches 3 feet ditches 22-1/2 inches  
 French Drain Required: \_\_\_\_\_ Linear feet

Authorized State Agent [Signature] Date 07/26/2021