

Harnett County Department of Public Health

PERMIT # EH2107-0011

Operation Permit

New Installation Septic Tank Nitrification Line Repair Expansion

PROPERTY LOCATION: 85 Spearman Ln (SR 2038)

Name: (owner) Connie Dochery SUBDIVISION _____ LOT # _____

System Installer: EASTERN SEPTIC

Basement with plumbing: Garage Number of Bedrooms 3


Type of Water Supply: Community Public Well Distance from well _____ feet

System Type: TANK ONLY Types V and VI Systems expire in 5 years.

(In accordance with Table V a)

Owner must contact Health Department 6 months prior to expiration for permit renewal.

This system has been installed in compliance with applicable North Carolina General Statutes, Rules for Sewage Treatment and Disposal, and all conditions of the Improvement Permit and Construction Authorization.

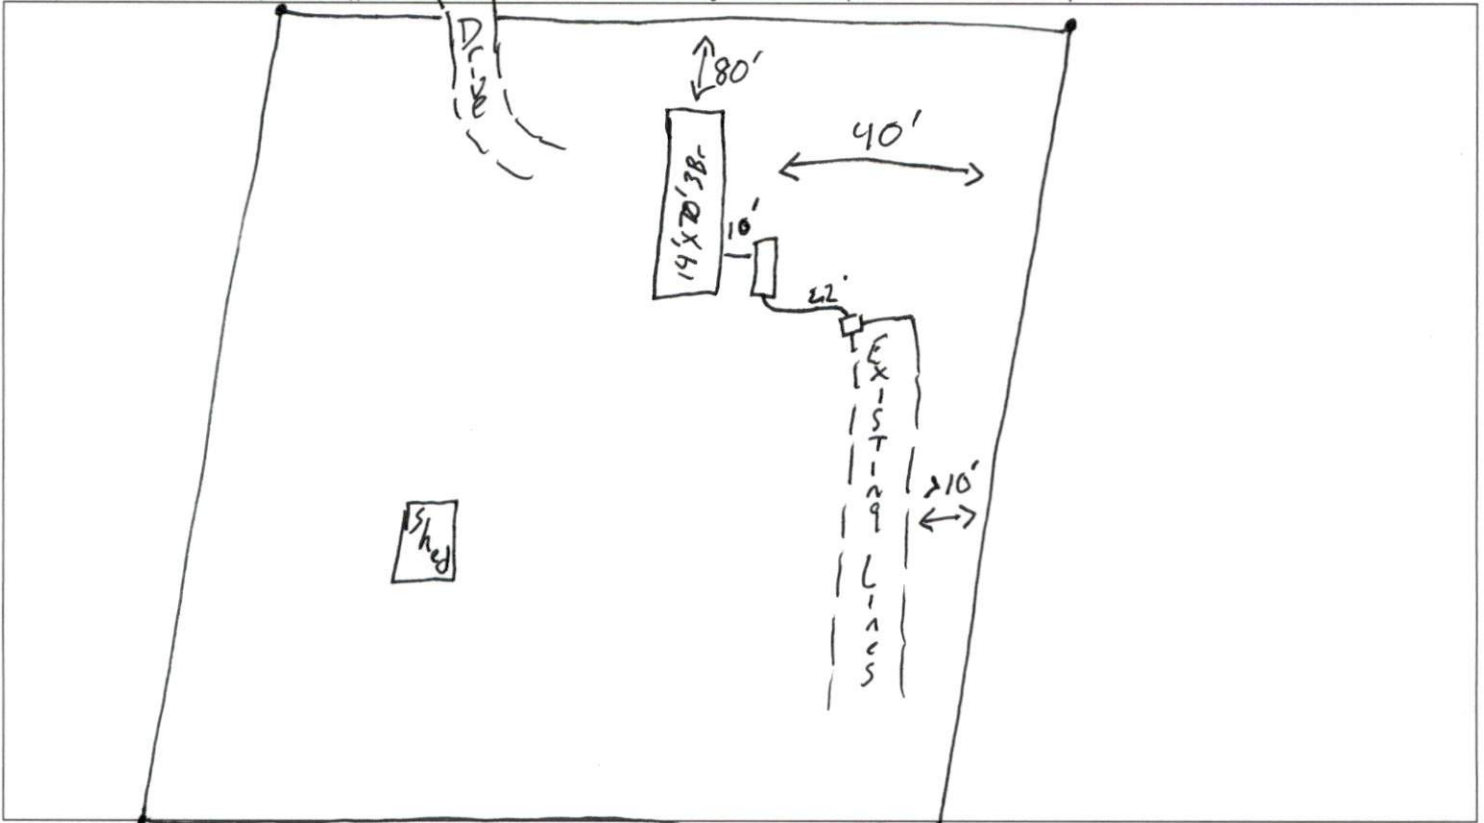

PERMIT CONDITIONS:

- I. Performance: System shall perform in accordance with Rule .1961.
- II. Monitoring: As required by Rule .1961.
- III. Maintenance: As required by Rule .1961. Other: _____
 Subsurface system operator required? Yes No
 If yes, see attached sheet for additional operation conditions, maintenance and reporting.

IV. Operation: _____

V. Other: _____

D-Box Pump Alarm H2O Line PWR Line

Following are the specifications for the sewage disposal system on the above captioned property.

Type of system: Conventional Other TANK ONLY Septic Tank: 1000 gallons Pump Tank: _____ gallons
 Subsurface No. of EXISTING exact length width of depth of
 Drainage Field ditches EXISTING of each ditch EXISTING feet ditches EXISTING ditches EXISTING inches
 French Drain Required: _____ Linear feet

Authorized State Agent Moh REHS Date 5-3-22