

HTE# \_\_\_\_\_

# Harnett County Department of Public Health

No. 26403

PERMIT # EH2107-0013

## Operation Permit

New Installation  Septic Tank  Nitrification Line  Repair  Expansion

PROPERTY LOCATION: 100 Wild Forest Ln (SR1203)

Name: (owner) Ginny Byrd Porter SUBDIVISION \_\_\_\_\_ LOT # \_\_\_\_\_

System Installer: Shawn Cox Registration # \_\_\_\_\_


Basement with plumbing:  Garage  Number of Bedrooms 1080 GPD

Type of Water Supply:  Community  Public  Well Distance from well \_\_\_\_\_ feet

System Type: TANK only Types V and VI Systems expire in 5 years.

(In accordance with Table V a) Owner must contact Health Department 6 months prior to expiration for permit renewal.

This system has been installed in compliance with applicable North Carolina General Statutes, Rules for Sewage Treatment and Disposal, and all conditions of the Improvement Permit and Construction Authorization.

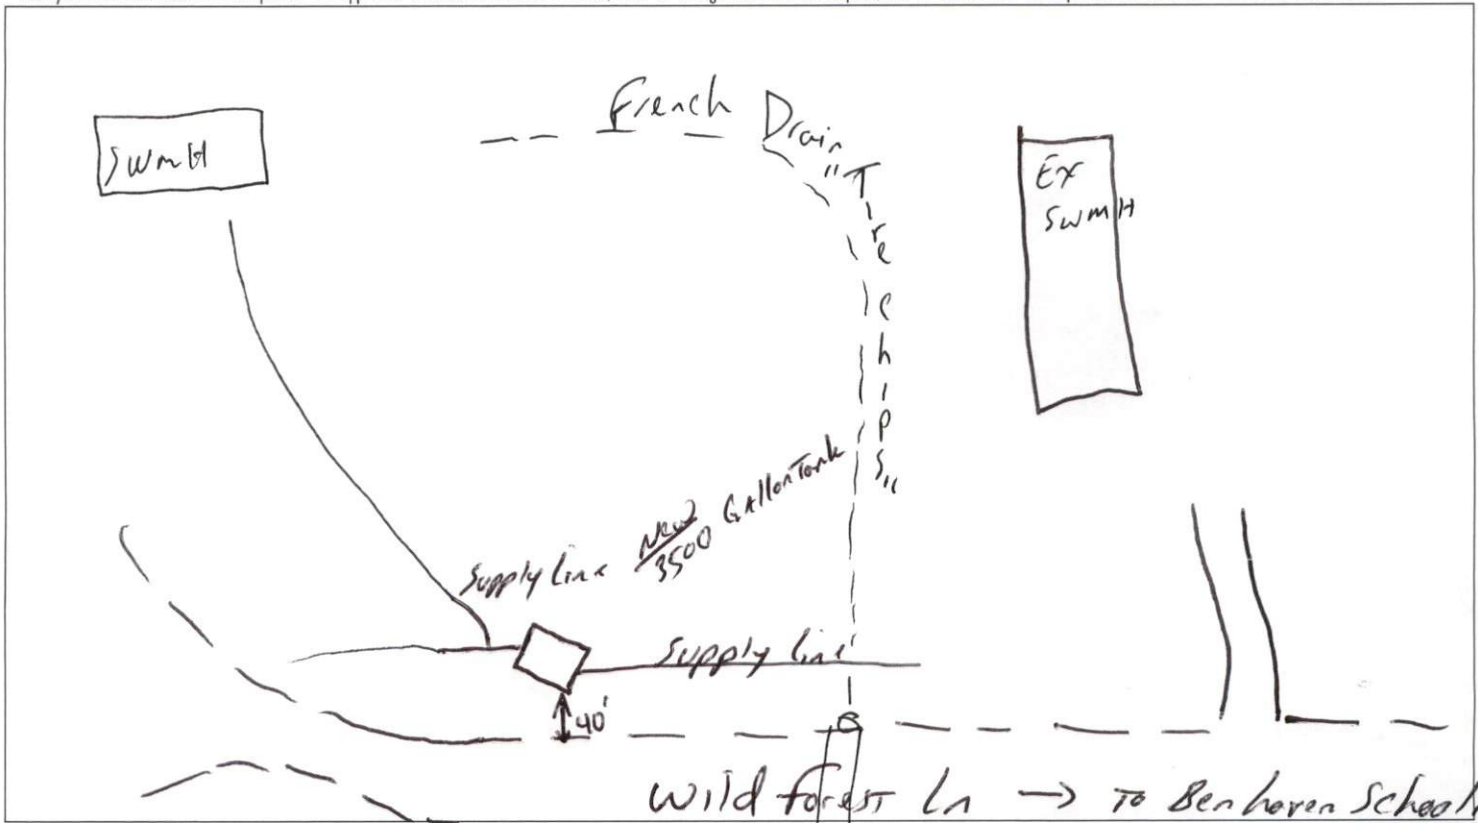

### PERMIT CONDITIONS:

- I. Performance: System shall perform in accordance with Rule .1961.
- II. Monitoring: As required by Rule .1961.
- III. Maintenance: As required by Rule .1961. Other: \_\_\_\_\_  
Subsurface system operator required? Yes  No   
If yes, see attached sheet for additional operation conditions, maintenance and reporting.
- IV. Operation: \_\_\_\_\_
- V. Other: \_\_\_\_\_

D-Box  Pump  Alarm  H2O Line  PWR Line

Following are the specifications for the sewage disposal system on the above captioned property.

Type of system:  Conventional  Other TANK only Septic Tank: 0 gallons Pump Tank: 3500 gallons  
 Subsurface No. of exact length width of depth of  
 Drainage Field ditches \_\_\_\_\_ of each ditch \_\_\_\_\_ feet ditches \_\_\_\_\_ feet ditches \_\_\_\_\_ inches  
 French Drain Required: \_\_\_\_\_ Linear feet

Authorized State Agent Mal R. RETHS Date 11-10-21