

Harnett County Department of Public Health

PERMIT # EH 2108-0018

Operation Permit

New Installation Septic Tank Nitrification Line Repair Expansion

PROPERTY LOCATION: 7430 NC 210 N.

Name: (owner) John Roberts/Dillard Enterprise SUBDIVISION _____ LOT # _____

System Installer: Jason Matthews

Basement with plumbing: Garage Number of Bedrooms 6 Employees 150 GPD


Type of Water Supply: Community Public Well Distance from well _____ feet

System Type: 25% Reduction Easy flow Types V and VI Systems expire in 5 years.

(In accordance with Table V a)

Owner must contact Health Department 6 months prior to expiration for permit renewal.

This system has been installed in compliance with applicable North Carolina General Statutes, Rules for Sewage Treatment and Disposal, and all conditions of the Improvement Permit and Construction Authorization.

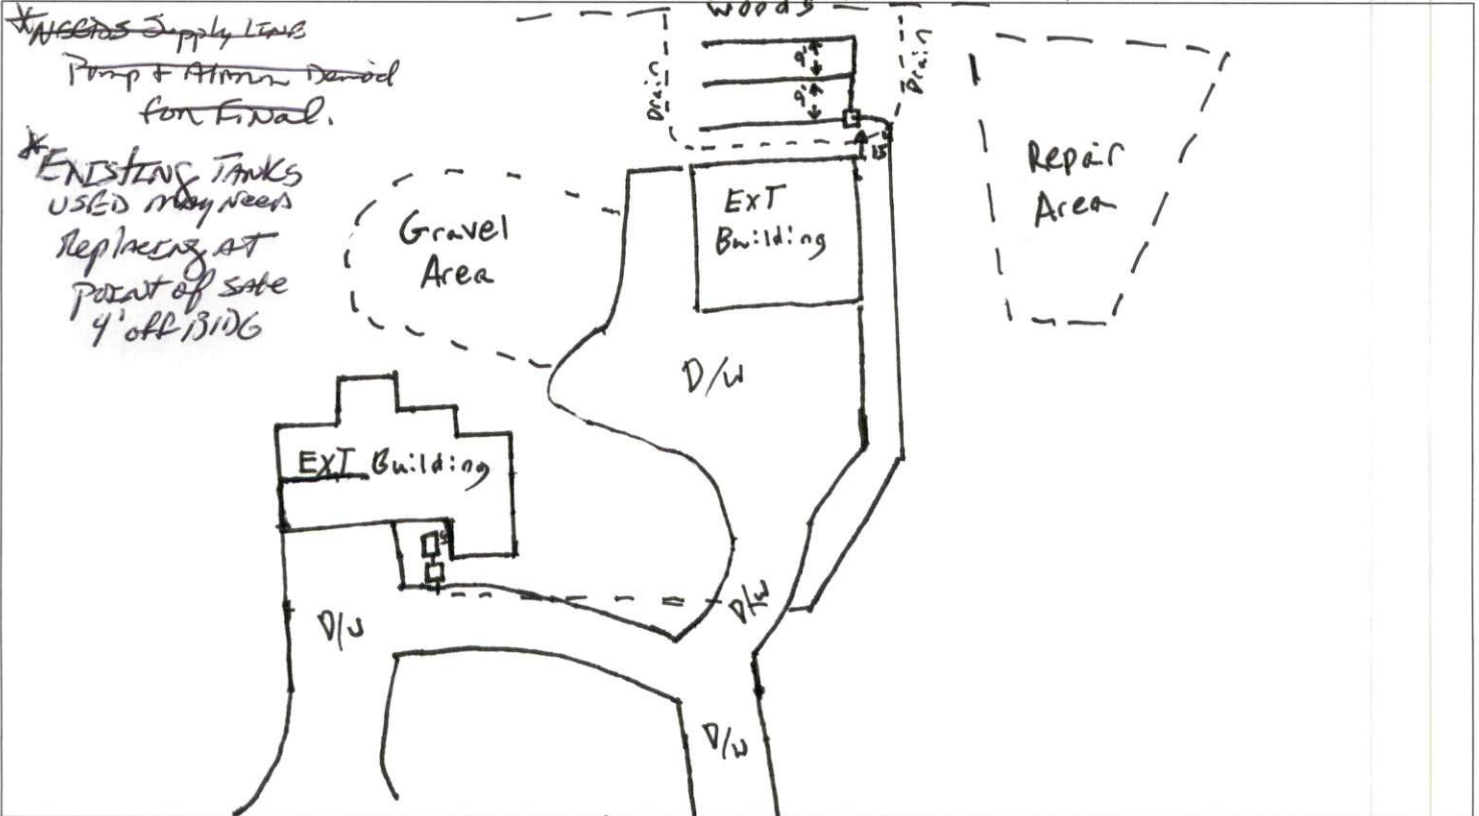

PERMIT CONDITIONS:

- I. Performance: System shall perform in accordance with Rule .1961.
- II. Monitoring: As required by Rule .1961.
- III. Maintenance: As required by Rule .1961. Other: _____
Subsurface system operator required? Yes No
If yes, see attached sheet for additional operation conditions, maintenance and reporting.
- IV. Operation: _____
- V. Other: _____

D-Box Pump Alarm H2O Line PWR Line

Following are the specifications for the sewage disposal system on the above captioned property.

Type of system: Conventional Other 25% Reduction Easy flow Septic Tank: 1,000 gallons Pump Tank: _____ gallons
 Subsurface Drainage Field: No. of ditches 3 exact length of each ditch 35 feet width of ditches 9 feet depth of ditches 16" inches
 French Drain Required: _____ Linear feet

Authorized State Agent James E. Markham Date 7-31-23