

Harnett County Department of Public Health Improvement Permit

A building permit cannot be issued with only an Improvement Permit

ISSUED TO: Tanglewood Properties LLC PROPERTY LOCATION: 360 Tobacco Road - Libscomb Road (SR 1
 SUBDIVISION David Libscomb MHP LOT # _____

NEW REPAIR EXPANSION Site Improvements required prior to Construction Authorization Issuance: _____

Type of Structure: Ext. 2-Bedroom SWMH

Proposed Wastewater System Type: 25% Reduction System

Projected Daily Flow: 240 GPD

Number of bedrooms: 2 Number of Occupants: 4 max


Basement Yes No

Pump Required: Yes No May be required based on final location and elevations of facilities

Type of Water Supply: Community Public Well Distance from well NA feet

Permit valid for: Five years
 No expiration

Permit conditions: _____

Authorized State Agent:  Date: 07/07/2021 SEE ATTACHED SITE SKETCH

The issuance of this permit by the Health Department in no way guarantees the issuance of other permits. The permit holder is responsible for checking with appropriate governing bodies in meeting their requirements. This site is subject to revocation if the site plan, plat, or the intended use changes. The Improvement Permit shall not be affected by a change in ownership of the site. This permit is subject to compliance with the provisions of the Laws and Rules for Sewage Treatment and Disposal and to conditions of this permit.

Construction Authorization (Required for Building Permit)

The construction and installation requirements of Rules .1950, .1952, .1954, .1955, .1956, .1957, .1958, and .1959 are incorporated by references into this permit and shall be met. Systems shall be installed in accordance with the attached system layout.

ISSUED TO: Tanglewood Properties LLC PROPERTY LOCATION: 360 Tobacco Road - Libscomb Road (S
 SUBDIVISION David Libscomb MHP LOT # _____

Facility Type: Ext. 2-Bedroom SWMH New Expansion Repair

Basement? Yes No Basement Fixtures? Yes No

Type of Wastewater System** Not Applicable (Initial) Wastewater Flow: 240 GPD
 (See note below, if applicable)

25% Reduction System (Repair)

Installation Requirements/Conditions	Number of trenches <u>2</u>	
Septic Tank Size <u>1000</u> gallons	Exact length of each trench <u>80</u> feet	Trench Spacing: <u>9</u> Feet on Center
Pump Tank Size _____ gallons	Trenches shall be installed on contour at a Maximum Trench Depth of: <u>20</u> inches (Trench bottoms shall be level to +/-1/4" in all directions)	Soil Cover: <u>8</u> inches (Maximum soil cover shall not exceed 36" above the trench bottom)
Pump Requirements: _____ ft. TDH vs. _____ GPM		Aggregate Depth: <u>NA</u> inches below pipe <u>NA</u> inches above pipe <u>NA</u> inches total


Conditions: Gravity to D-Box Equal Distribution Required

**WATER LINES (INCLUDING IRRIGATION) MUST BE 10FT. FROM ANY PART OF SEPTIC SYSTEM OR REPAIR AREA.
 NO UTILITIES ALLOWED IN INITIAL OR REPAIR DRAIN FIELD AREA.**

**If applicable: I understand the system type specified is different from the type specified on the application. I accept the specifications of this permit.

Owner/Legal Representative Signature: _____ Date: _____

This Construction Authorization is subject to revocation if the site plan, plat, or the intended use changes. The Construction Authorization shall not be transferred when there is a change in ownership of the site. This Construction Authorization is subject to compliance with the provisions of the Laws and Rules for Sewage Treatment and Disposal and to the conditions of this permit. SEE ATTACHED SITE SKETCH

Authorized State Agent:  Date: 07/07/2021
ANDREW CONROY Construction Authorization Expiration Date: 07/07/2026

Application # EH2108-0024



Harnett County Department of Public Health Site Sketch

Property Location: 360 Tobacco Road - Libscomb Road (SR 1504)

Issued To: Tanglewood Properties LLC Subdivision David Libscomb MHP Lot #

Authorized State Agent:  Date: 09/09/2021
ANDREW CURZON

- ① STEP 1: REVIEW TANK
- ② STEP 2: UNCOVER DISTRIBUTION METHOD AND EXT LINES HEADERS
- ③ ADD 2 NEW LINES
- ④ INSTALL D-BOX LIMITING FLOW TO LINES 1 + 2

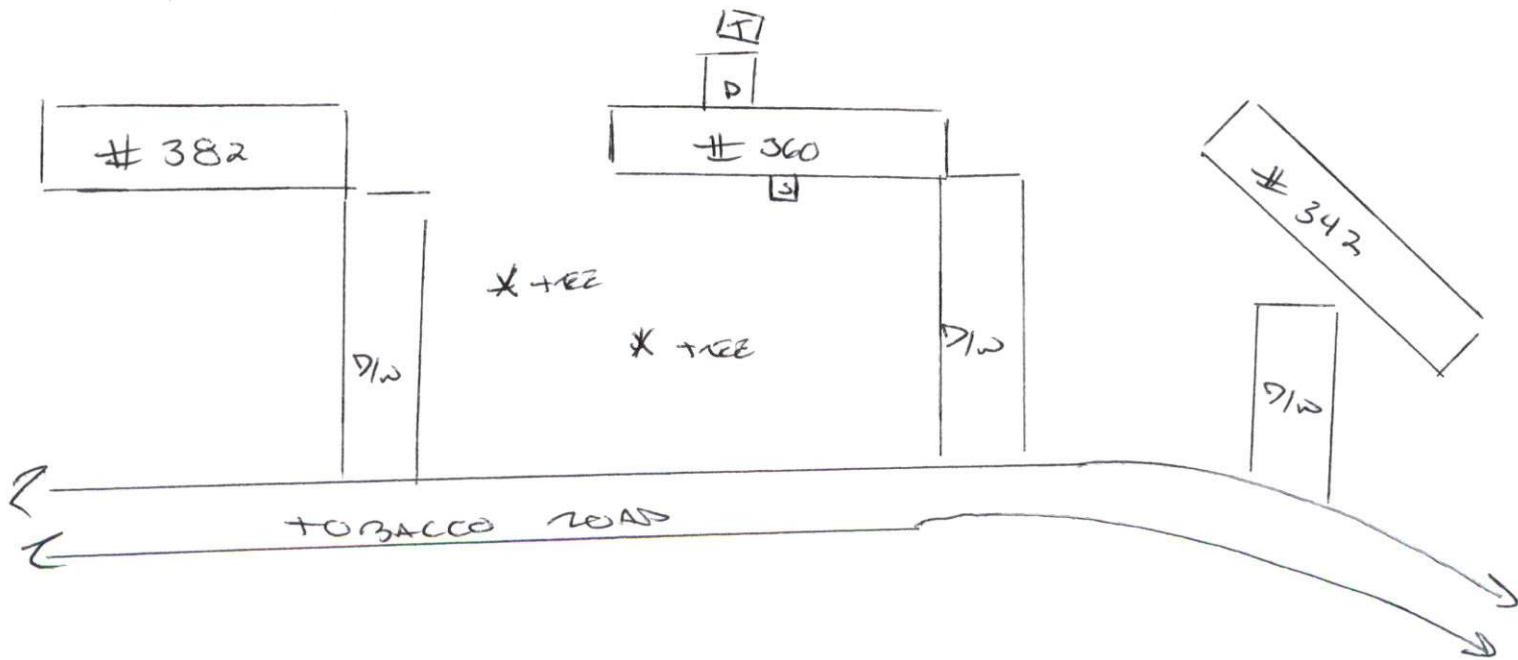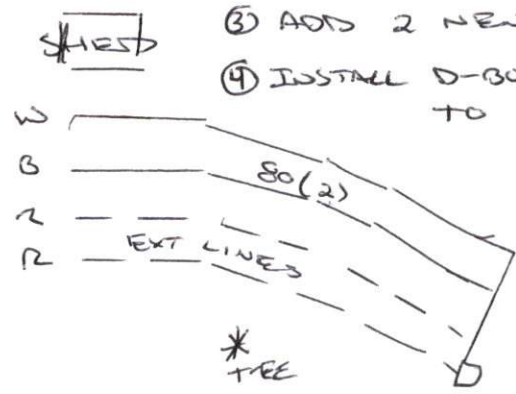

This drawing is for illustrative purposes only. System installation must meet all pertinent laws, rules, and regulations.