

# Harnett County Department of Public Health

PERMIT # EH2109-0013

## Operation Permit

New Installation  
  Septic Tank  
  Nitrification Line  
  Repair  
  Expansion

PROPERTY LOCATION: 9501 US 421 S.

Name: (owner) JOYCE HALL SUBDIVISION \_\_\_\_\_ LOT # \_\_\_\_\_

System Installer: DANIEL ENNIS

Basement with plumbing:  Garage  Number of Bedrooms 3


Type of Water Supply:  Community  Public  Well Distance from well NA feet

System Type: 85% REDUCTION S.S. TITg Types V and VI Systems expire in 5 years.

(In accordance with Table V a)

Owner must contact Health Department 6 months prior to expiration for permit renewal.

This system has been installed in compliance with applicable North Carolina General Statutes, Rules for Sewage Treatment and Disposal, and all conditions of the Improvement Permit and Construction Authorization.

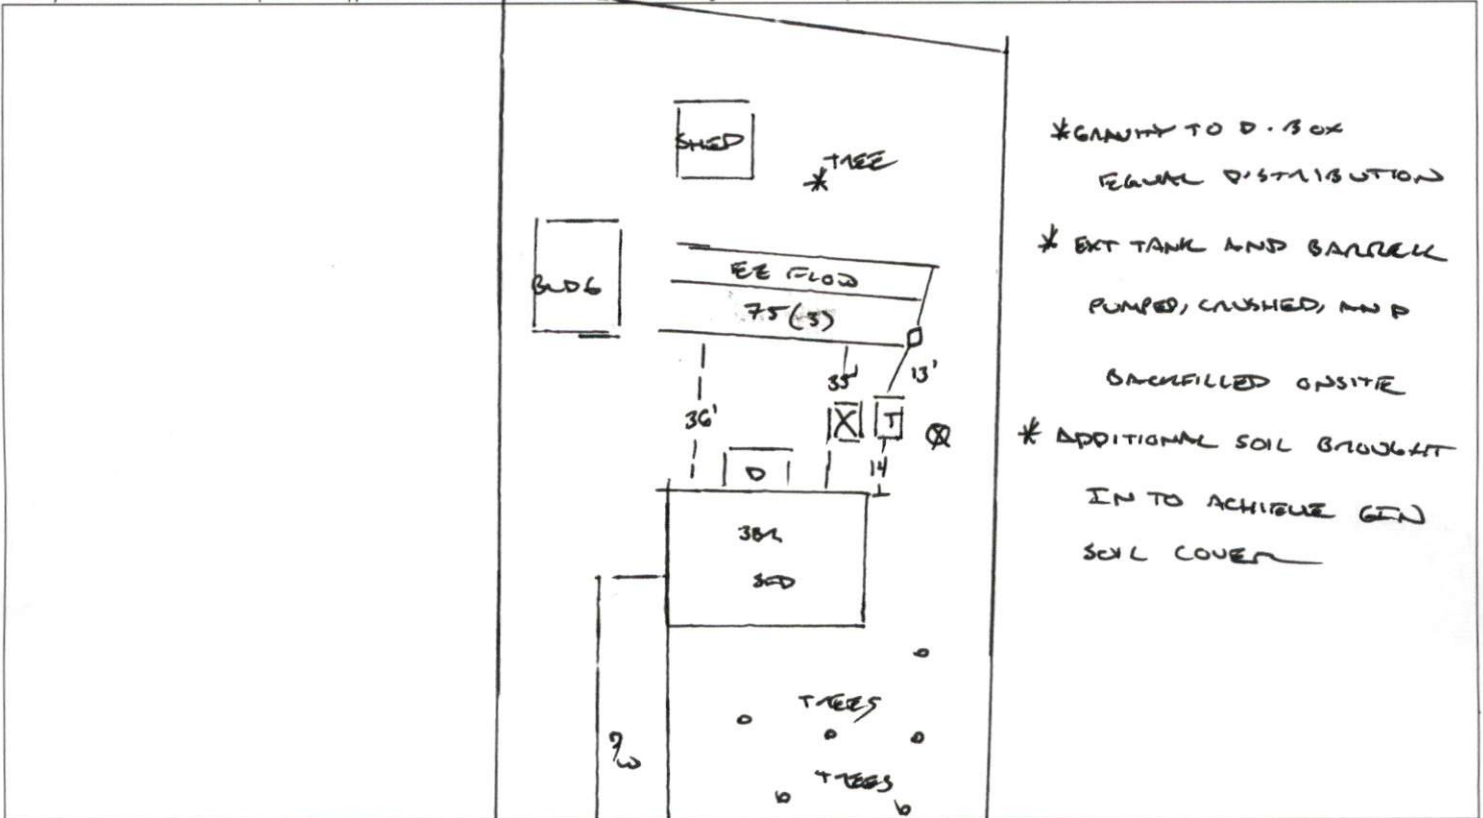

**PERMIT CONDITIONS:**

- I. Performance: System shall perform in accordance with Rule .1961.
- II. Monitoring: As required by Rule .1961.
- III. Maintenance: As required by Rule .1961. Other: \_\_\_\_\_  
 Subsurface system operator required? Yes  No   
 If yes, see attached sheet for additional operation conditions, maintenance and reporting.
- IV. Operation: \_\_\_\_\_
- V. Other: \_\_\_\_\_

\_\_\_\_\_ D-Box  
  \_\_\_\_\_ Pump  
  \_\_\_\_\_ Alarm  
  \_\_\_\_\_ H2O Line  
  \_\_\_\_\_ PWR Line

Following are the specifications for the sewage disposal system on the above captioned property.

Type of system:  Conventional  Other EE FLOW TITg     
 Septic Tank: 1000 gallons     
 Pump Tank: \_\_\_\_\_ gallons  
 Subsurface No. of exact length      width of      depth of  
 Drainage Field      ditches 3      of each ditch 75 feet      ditches 3 feet      ditches 14-24 inches  
 French Drain Required: \_\_\_\_\_ Linear feet

Authorized State Agent [Signature]     
 Date 10/11/2021