

Harnett County Department of Public Health

PERMIT # EH 2110-0009

Operation Permit

- Relocation
- New Installation Septic Tank Nitrification Line Repair Expansion

PROPERTY LOCATION: 1920 PEARLIDGE ROAD (S1505)

Name: (owner) SIARHEI SHAMADOUKH SUBDIVISION _____ LOT # _____

System Installer: A+R ENTERPRISE


Basement with plumbing: Garage Number of Bedrooms 3

Type of Water Supply: Community Public Well Distance from well 50+ feet

System Type: 25% REDUCTION STS. IIB Types V and VI Systems expire in 5 years.

(In accordance with Table V a) Owner must contact Health Department 6 months prior to expiration for permit renewal.

This system has been installed in compliance with applicable North Carolina General Statutes, Rules for Sewage Treatment and Disposal, and all conditions of the Improvement Permit and Construction Authorization.

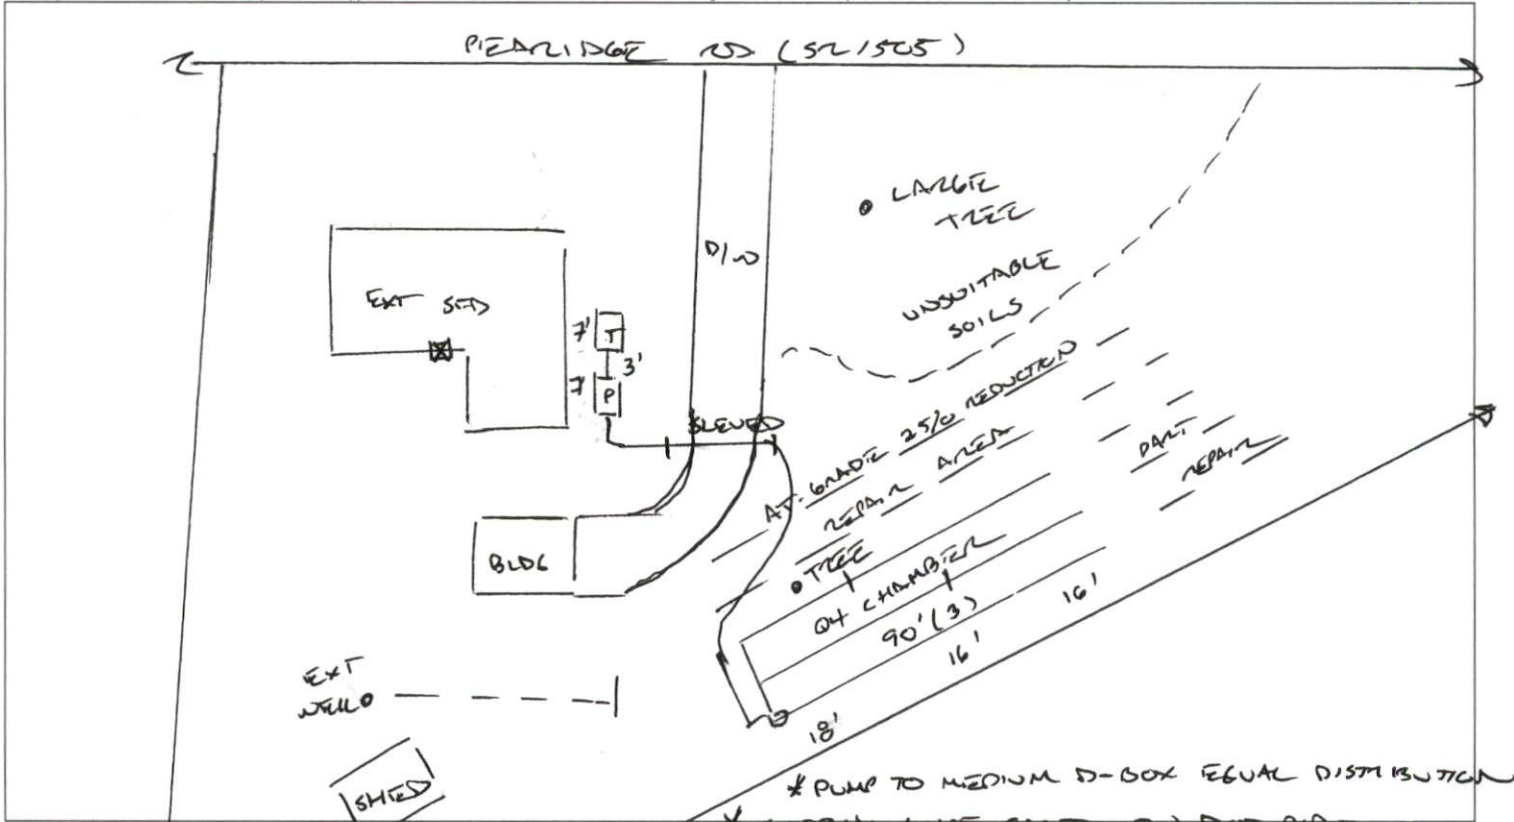

PERMIT CONDITIONS:

- I. Performance: System shall perform in accordance with Rule .1961.
- II. Monitoring: As required by Rule .1961.
- III. Maintenance: As required by Rule .1961. Other: * APPROX. 125 FT SUPPLY LINE
- Subsurface system operator required? Yes No If yes, see attached sheet for additional operation conditions, maintenance and reporting.

IV. Operation: _____

V. Other: _____

- D-Box Pump Alarm H2O Line PWR Line

Following are the specifications for the sewage disposal system on the above captioned property.

Type of system: Conventional Other 04 CHAMBER IIB Septic Tank: 1000 gallons Pump Tank: 1000 gallons

Subsurface No. of exact length width of depth of

Drainage Field ditches 3 of each ditch 90 feet ditches 3 feet ditches 22-1/2 inches

French Drain Required: _____ Linear feet

Authorized State Agent [Signature] Date 02/25/2022