

# Harnett County Department of Public Health

3531 WALKER RD

PERMIT # EH2201-0011

## Operation Permit

- New Installation 
  Septic Tank 
  Nitrification Line 
  Repair 
  Expansion

PROPERTY LOCATION: 512039 Walker Rd

Name: (owner) MINNIE Smith

SUBDIVISION \_\_\_\_\_

LOT # \_\_\_\_\_

System Installer: Erskine Septic Slabs McDonald

Basement with plumbing:  Garage  Number of Bedrooms 3


Type of Water Supply:  Community  Public  Well Distance from well 50' feet

System Type: 75% REDUCED FLOW Quick-4 Insulation Types V and VI Systems expire in 5 years.

(In accordance with Table V a)

Owner must contact Health Department 6 months prior to expiration for permit renewal.

This system has been installed in compliance with applicable North Carolina General Statutes, Rules for Sewage Treatment and Disposal, and all conditions of the Improvement Permit and Construction Authorization.

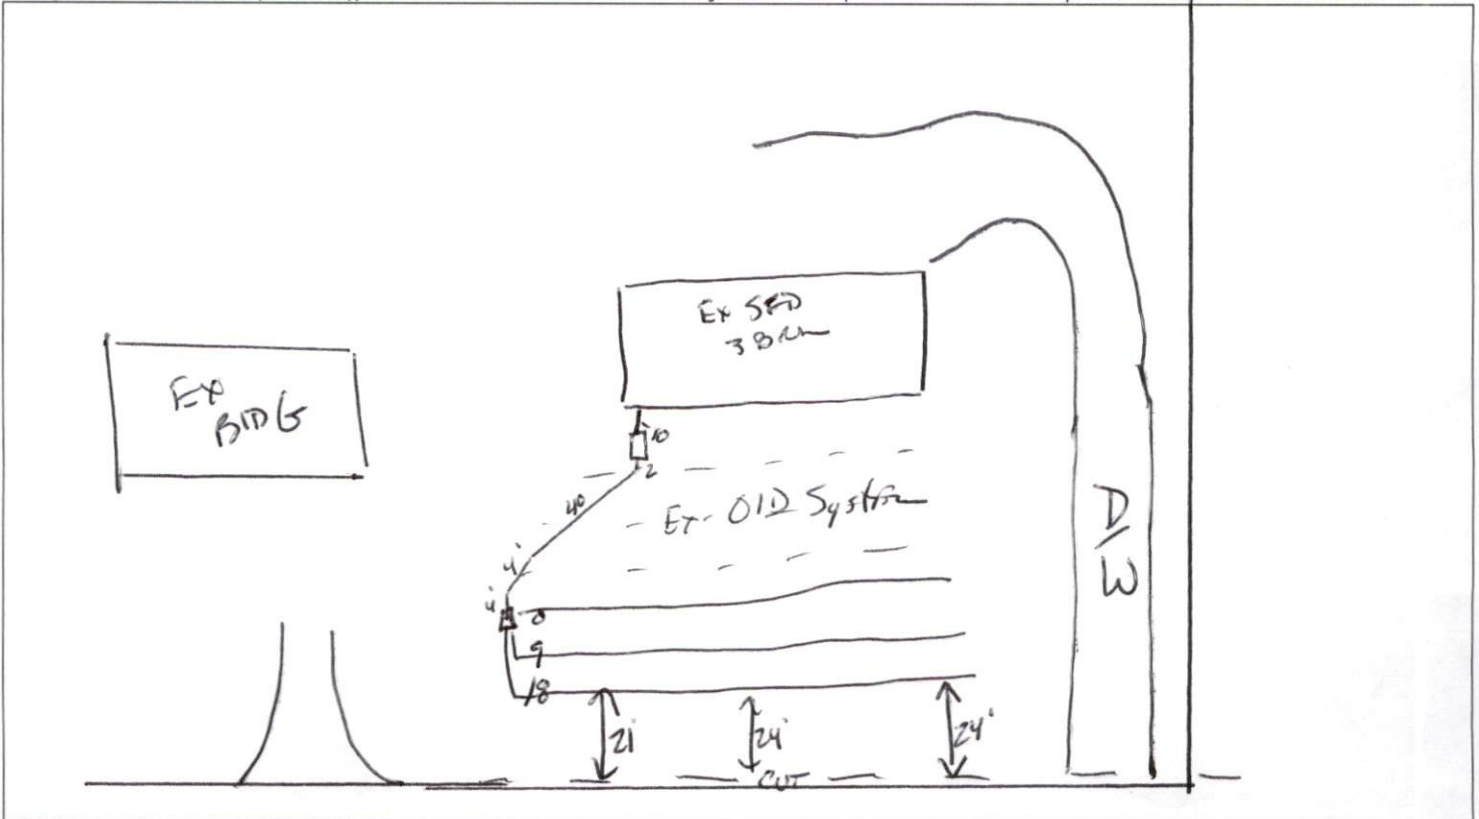

### PERMIT CONDITIONS:

- I. Performance: System shall perform in accordance with Rule .1961.
- II. Monitoring: As required by Rule .1961.
- III. Maintenance: As required by Rule .1961. Other: \_\_\_\_\_  
 Subsurface system operator required? Yes  No   
 If yes, see attached sheet for additional operation conditions, maintenance and reporting.
- IV. Operation: \_\_\_\_\_
- V. Other: \_\_\_\_\_

512039 WALKER RD

- D-Box 
  Pump 
  Alarm 
  H2O Line 
  PWR Line

Following are the specifications for the sewage disposal system on the above captioned property.

Type of system:  Conventional  Other 75% REDUCED FLOW Quick-4 Insulation Septic Tank: 1000 gallons Pump Tank: \_\_\_\_\_ gallons

Subsurface No. of exact length width of depth of  
 Drainage Field ditches 3 of each ditch 80 feet ditches 3 feet ditches 22-710 inches

French Drain Required: \_\_\_\_\_ Linear feet

Authorized State Agent James E. Marshall

Date 3-4-22