

Harnett County Department of Public Health

PERMIT # EH2201-0021

Operation Permit

New Installation Septic Tank Nitrification Line Repair Expansion

PROPERTY LOCATION: 1283 Bethel Baptist (SR 2048)

Name: (owner) Ruth Hadrell SUBDIVISION _____ LOT # _____

System Installer: DC Carter


Basement with plumbing: Garage Number of Bedrooms 2 or 3

Type of Water Supply: Community Public Well Distance from well _____ feet

System Type: EXISTING SYSTEM Types V and VI Systems expire in 5 years.

(In accordance with Table V a) TANK replacement only Owner must contact Health Department 6 months prior to expiration for permit renewal.

This system has been installed in compliance with applicable North Carolina General Statutes, Rules for Sewage Treatment and Disposal, and all conditions of the Improvement Permit and Construction Authorization.

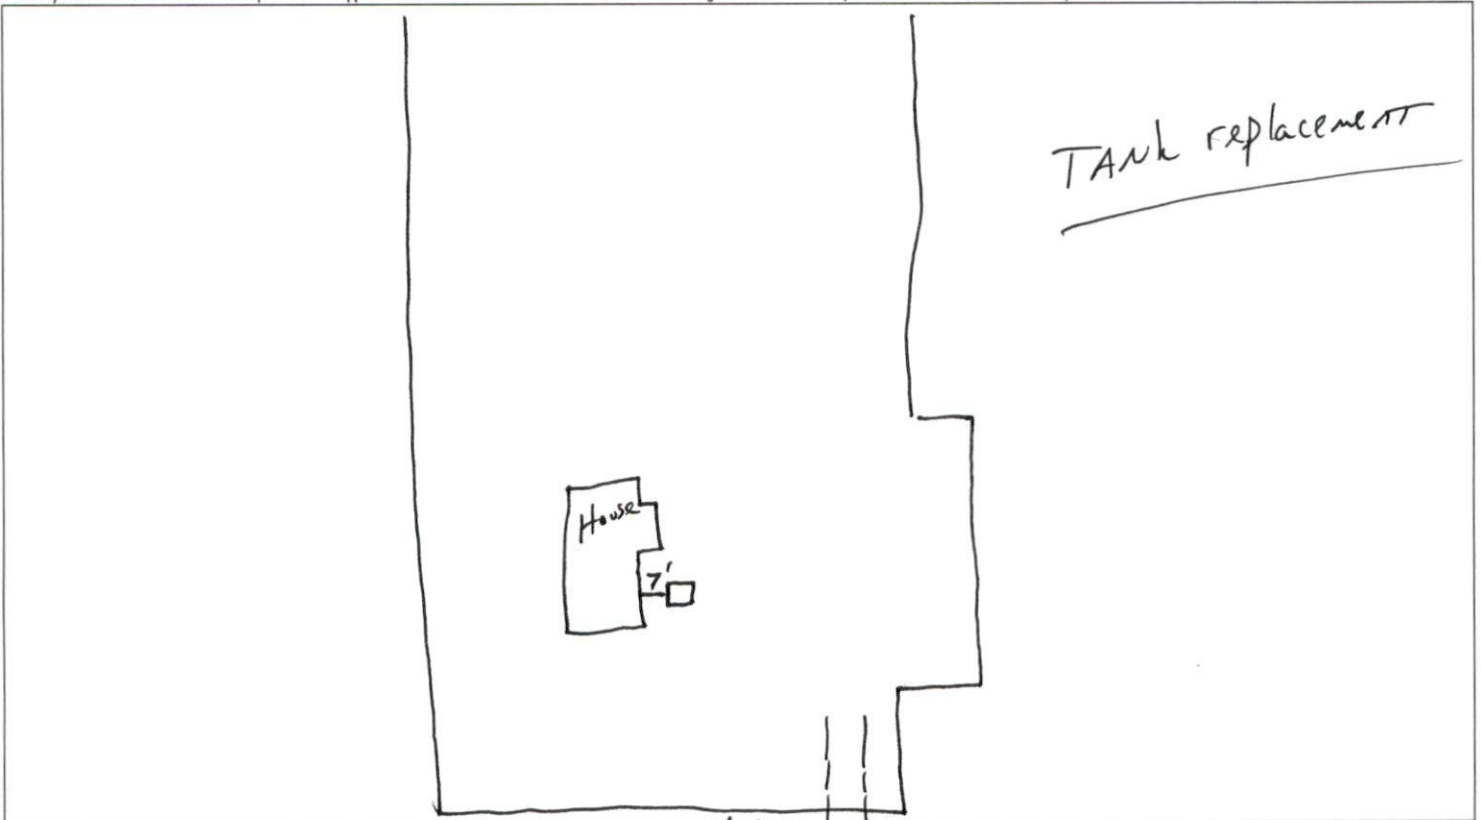

PERMIT CONDITIONS:

- I. Performance: System shall perform in accordance with Rule .1961.
II. Monitoring: As required by Rule .1961.
III. Maintenance: As required by Rule .1961. Other: _____
Subsurface system operator required? Yes No
If yes, see attached sheet for additional operation conditions, maintenance and reporting.

IV. Operation: _____

V. Other: _____

_____ D-Box _____ Pump _____ Alarm _____ H2O Line _____ PWR Line

Following are the specifications for the sewage disposal system on the above captioned property.

Type of system: Conventional Other TANK only Septic Tank: 1000 gallons Pump Tank: _____ gallons
Subsurface No. of EXISTING exact length EXISTING feet width of EXISTING depth of EXISTING
Drainage Field ditches of each ditch feet ditches inches
French Drain Required: _____ Linear feet

Authorized State Agent Mack A. REHS Date 4-11-22