

Harnett County Department of Public Health Improvement Permit

A building permit cannot be issued with only an Improvement Permit

ISSUED TO: Reggie Kelly PROPERTY LOCATION: 87 E T Farm Ln (SR 1237)
 SUBDIVISION _____ LOT # _____
 NEW REPAIR EXPANSION Site Improvements required prior to Construction Authorization Issuance: _____
 Type of Structure: Existing 4 BR House
 Proposed Wastewater System Type: _____
 Projected Daily Flow: _____ GPD
 Number of bedrooms: _____ Number of Occupants: _____ max
 Basement Yes No
 Pump Required: Yes No May be required based on final location and elevations of facilities
 Type of Water Supply: Community Public Well Distance from well _____ feet Permit valid for: Five years
 Permit conditions: _____ No expiration

Authorized State Agent: _____ Date: _____ SEE ATTACHED SITE SKETCH
 The issuance of this permit by the Health Department in no way guarantees the issuance of other permits. The permit holder is responsible for checking with appropriate governing bodies in meeting their requirements. This site is subject to revocation if the site plan, plat, or the intended use changes. The Improvement Permit shall not be affected by a change in ownership of the site. This permit is subject to compliance with the provisions of the Laws and Rules for Sewage Treatment and Disposal and to conditions of this permit.

Construction Authorization (Required for Building Permit)

The construction and installation requirements of Rules .1950, .1952, .1954, .1955, .1956, .1957, .1958, and .1959 are incorporated by references into this permit and shall be met. Systems shall be installed in accordance with the attached system layout.

ISSUED TO: Reggie Kelly PROPERTY LOCATION: 87 E T Farm Ln (SR 1237)
 SUBDIVISION _____ LOT # _____
 Facility Type: Existing 4 BR House New Expansion Repair
 Basement? Yes No Basement Fixtures? Yes No
 Type of Wastewater System** 1250 gallon septic tank only (Initial) Wastewater Flow: 600 GPD
 (See note below, if applicable) _____ (Repair)

Installation Requirements/Conditions
 Septic Tank Size 1250 gallons Number of trenches _____
 Pump Tank Size _____ gallons Exact length of each trench _____ feet Trench Spacing: _____ Feet on Center
 Trenches shall be installed on contour at a _____ Soil Cover: _____ inches
 Maximum Trench Depth of: _____ inches (Maximum soil cover shall not exceed
 (Trench bottoms shall be level to +/-1/4" 36" above the trench bottom)
 in all directions)
 Pump Requirements: _____ ft. TDH vs. _____ GPM _____ inches below pipe
 Aggregate Depth: _____ inches above pipe
 Conditions: Based on soils found in septic field area, this house has sufficient _____ inches total
drain line to accomodate a 5Br house. Only the septic tank will need to be replaced

**WATER LINES (INCLUDING IRRIGATION) MUST BE 10FT. FROM ANY PART OF SEPTIC SYSTEM OR REPAIR AREA.
 NO UTILITIES ALLOWED IN INITIAL OR REPAIR DRAIN FIELD AREA.**

***If applicable: I understand the system type specified is different from the type specified on the application. I accept the specifications of this permit.*
 Owner/Legal Representative Signature: _____ Date: _____

This Construction Authorization is subject to revocation if the site plan, plat, or the intended use changes. The Construction Authorization shall not be transferred when there is a change in ownership of the site. This Construction Authorization is subject to compliance with the provisions of the Laws and Rules for Sewage Treatment and Disposal and to the conditions of this permit. SEE ATTACHED SITE SKETCH

Authorized State Agent:  Date: 02-22-22
 Construction Authorization Expiration Date: 02-22-27


Application # EH2202-0015

Harnett County Department of Public Health Site Sketch

Property Location: 87 E T Farm Ln (SR 1237)

Issued To: eggie Kelly Subdivision _____ Lot # _____

Authorized State Agent: *Mel R. REHS* Date: 02-22-22

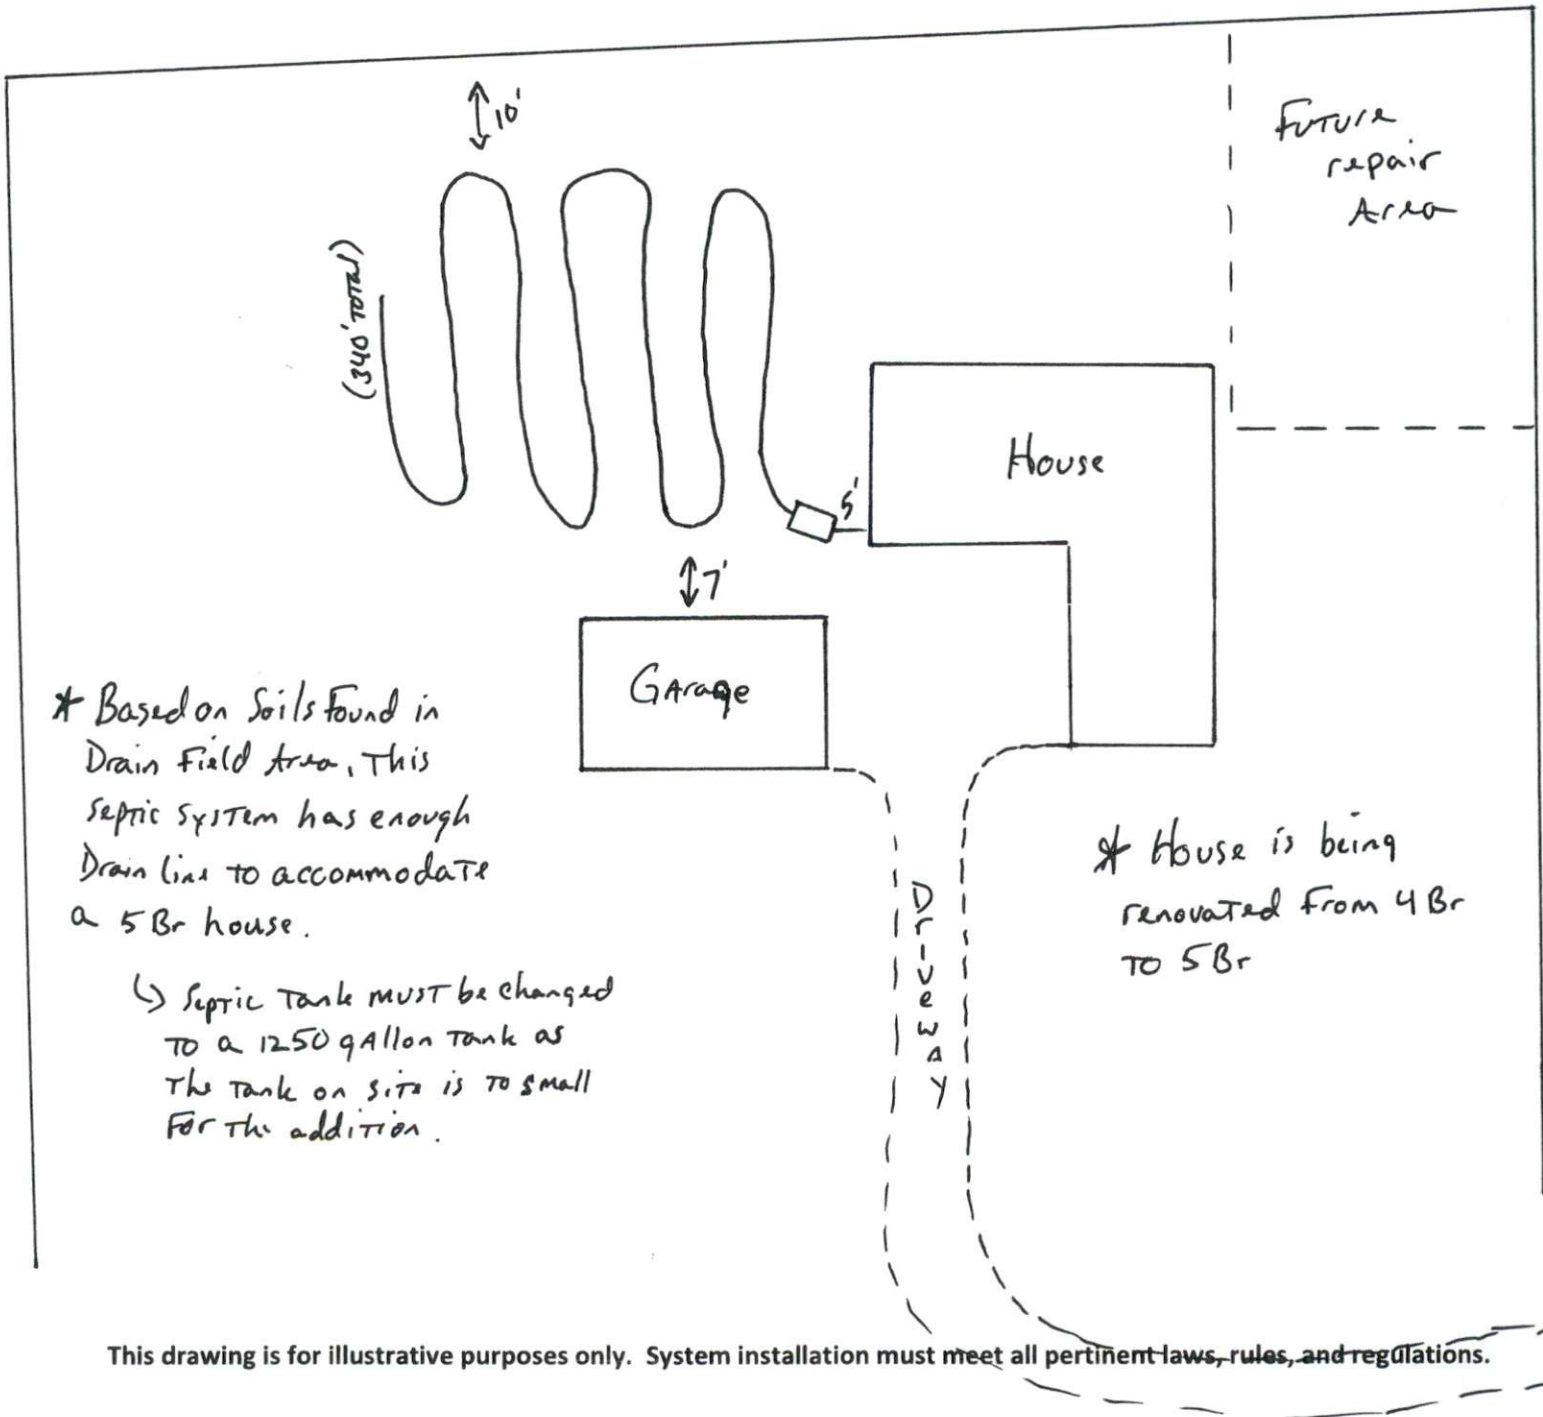

This drawing is for illustrative purposes only. System installation must meet all pertinent laws, rules, and regulations.