

Harnett County Department of Public Health

Operation Permit

PERMIT # EH2203-0006

New Installation Septic Tank Nitrification Line Repair Expansion

PROPERTY LOCATION: 763 BUTTS ROAD (S21541)

Name: (owner) JESSE LYRAS SUBDIVISION _____ LOT # _____

System Installer: A + SEPTIC - JOSEPH SAUVEL


Basement with plumbing: Garage Number of Bedrooms 3

Type of Water Supply: Community Public Well Distance from well 50+ feet

System Type: 25% REDUCTION SYSTEM IIIg Types V and VI Systems expire in 5 years.

(In accordance with Table V a) Owner must contact Health Department 6 months prior to expiration for permit renewal.

This system has been installed in compliance with applicable North Carolina General Statutes, Rules for Sewage Treatment and Disposal, and all conditions of the Improvement Permit and Construction Authorization.

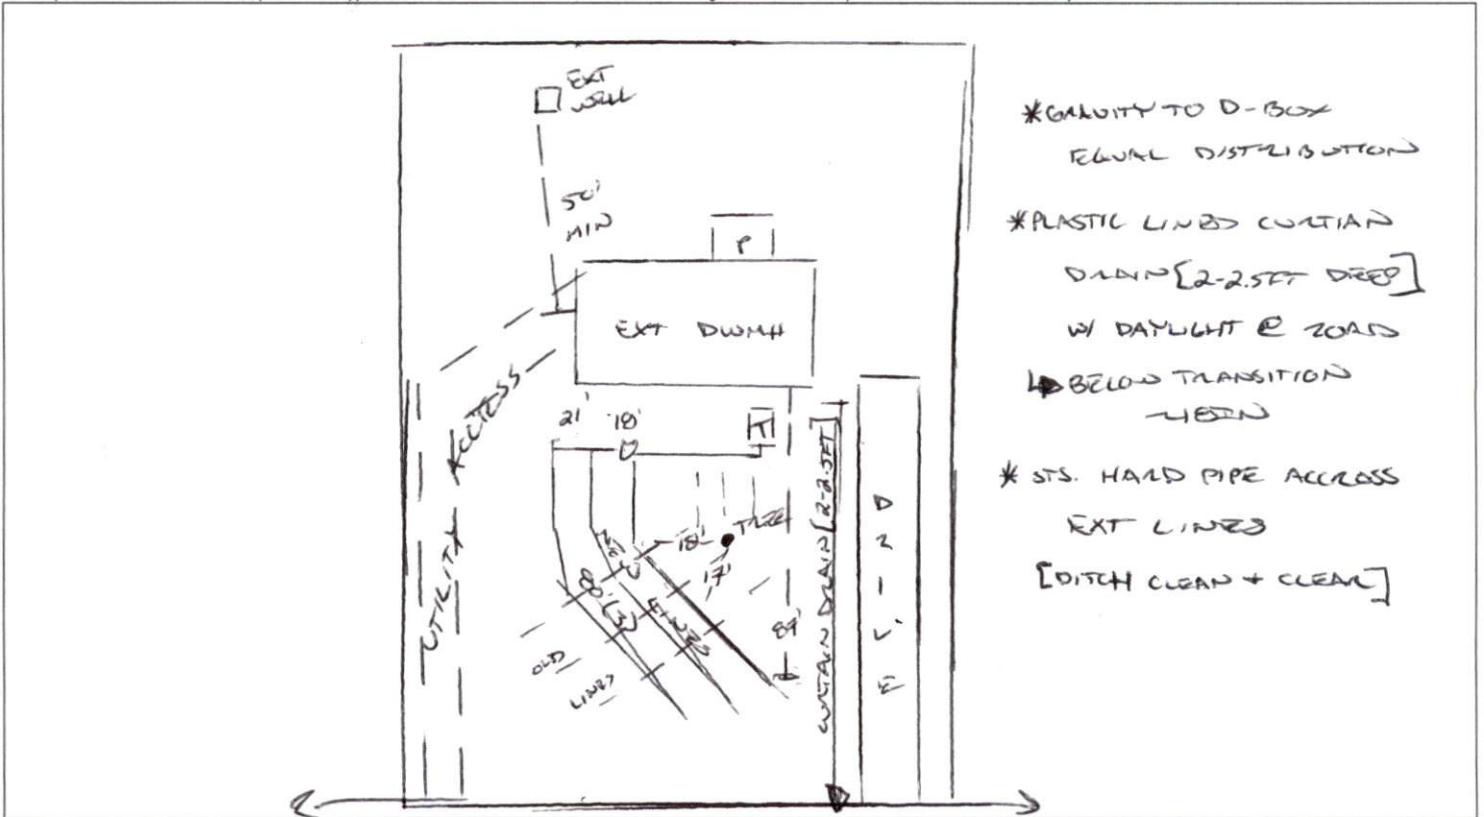

- *GRAVITY TO D-BOX EQUAL DISTRIBUTION
- *PLASTIC LINER CURTAIN DRAIN [2-2.5FT DEEP] W/ DAYLIGHT @ ROAD
- ↳ BELOW TRANSITION LINER
- * STS. HARD PIPE ACCESS EXT LINES [DITCH CLEAN + CLEAR]

PERMIT CONDITIONS:

- I. Performance: System shall perform in accordance with Rule .1961.
- II. Monitoring: As required by Rule .1961.
- III. Maintenance: As required by Rule .1961. Other: _____
Subsurface system operator required? Yes No
If yes, see attached sheet for additional operation conditions, maintenance and reporting.
- IV. Operation: _____
- V. Other: _____

_____ D-Box _____ Pump _____ Alarm _____ H2O Line _____ PWR Line

Following are the specifications for the sewage disposal system on the above captioned property.

Type of system: Conventional Other 04 CHAMBER IIIg Septic Tank: EXT gallons Pump Tank: _____ gallons
Subsurface No. of exact length width of depth of
Drainage Field ditches 3 of each ditch 80 feet ditches 3 feet ditches 20 inches
French Drain Required: _____ Linear feet

Authorized State Agent [Signature] Date 06/02/2022