

Harnett County Department of Public Health

PERMIT # EH2203-0017

Operation Permit

3/24/25

New Installation Septic Tank Nitrification Line Repair Expansion

PROPERTY LOCATION: 455 VILLAGE BEND DR. (RADUS CHURCH RD.)

Name: (owner) DAN LYAN BULDERS SUBDIVISION OLDE MILL VILLAGE LOT # 26

System Installer: C+M PLUMBING

Basement with plumbing: Garage Number of Bedrooms 4


Type of Water Supply: Community Public Well Distance from well NA feet

System Type: 25% REDUCTION SYSTEM III B Types V and VI Systems expire in 5 years.

(In accordance with Table V a)

Owner must contact Health Department 6 months prior to expiration for permit renewal.

This system has been installed in compliance with applicable North Carolina General Statutes, Rules for Sewage Treatment and Disposal, and all conditions of the Improvement Permit and Construction Authorization.

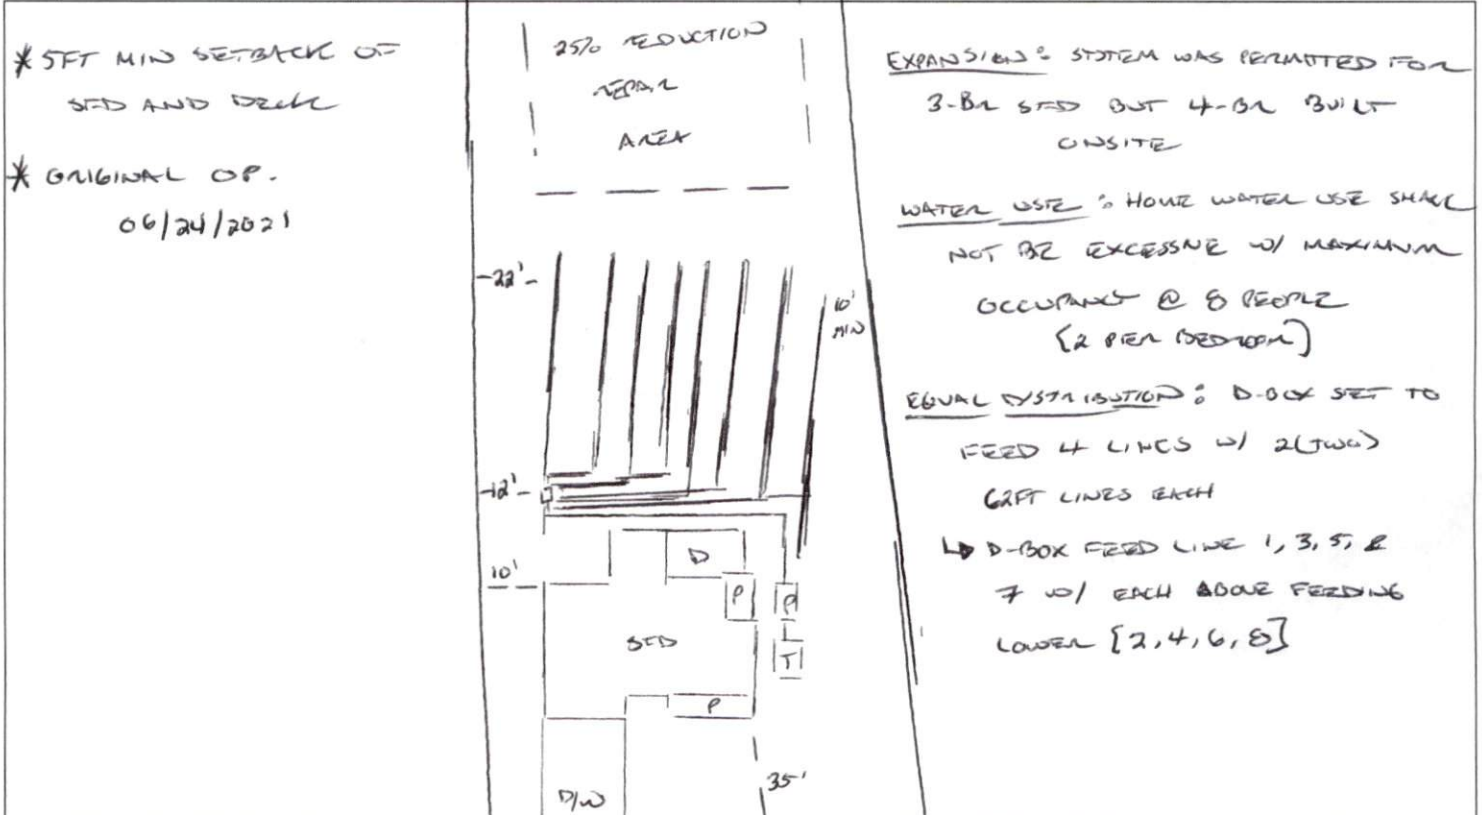

PERMIT CONDITIONS:

- I. Performance: System shall perform in accordance with Rule .1961.
- II. Monitoring: As required by Rule .1961.
- III. Maintenance: As required by Rule .1961. Other: VILLAGE BEND DR.
Subsurface system operator required? Yes No
If yes, see attached sheet for additional operation conditions, maintenance and reporting.
- IV. Operation: _____
- V. Other: _____

D-Box Pump Alarm H2O Line PWR Line

Following are the specifications for the sewage disposal system on the above captioned property.

Type of system: Conventional Other 04 CHAMBER Septic Tank: 1000 [EXT] gallons Pump Tank: 1000 [EXT] gallons

Subsurface No. of exact length width of depth of

Drainage Field ditches 8 {5(EXT), 3(NEW)} of each ditch 62 feet ditches 3 feet ditches 24 inches

French Drain Required: _____ Linear feet

Authorized State Agent [Signature] Date 04/14/2022