

# Harnett County Department of Public Health

PERMIT # EH 2203-0018

## Operation Permit

New Installation    Septic Tank    Nitrification Line    Repair    Expansion

PROPERTY LOCATION: 710 GARLIDGE LANE SW (S/N 418)

Name: (owner) POWELL NURSERY  
NICKY TEMPLE

SUBDIVISION \_\_\_\_\_ LOT # \_\_\_\_\_

System Installer: ADCOX ESCAVATING

Basement with plumbing:  Garage  Number of Bedrooms 4

Type of Water Supply:  Community    Public    Well   Distance from well NA feet


System Type: 25% REDUCTION SYSTEM IIIg   Types V and VI Systems expire in 5 years.

(In accordance with Table V a)

Owner must contact Health Department 6 months prior to expiration for permit renewal.

EXT MIGRANT HOUSING  
480 GPD MAX

This system has been installed in compliance with applicable North Carolina General Statutes, Rules for Sewage Treatment and Disposal, and all conditions of the Improvement Permit and Construction Authorization.

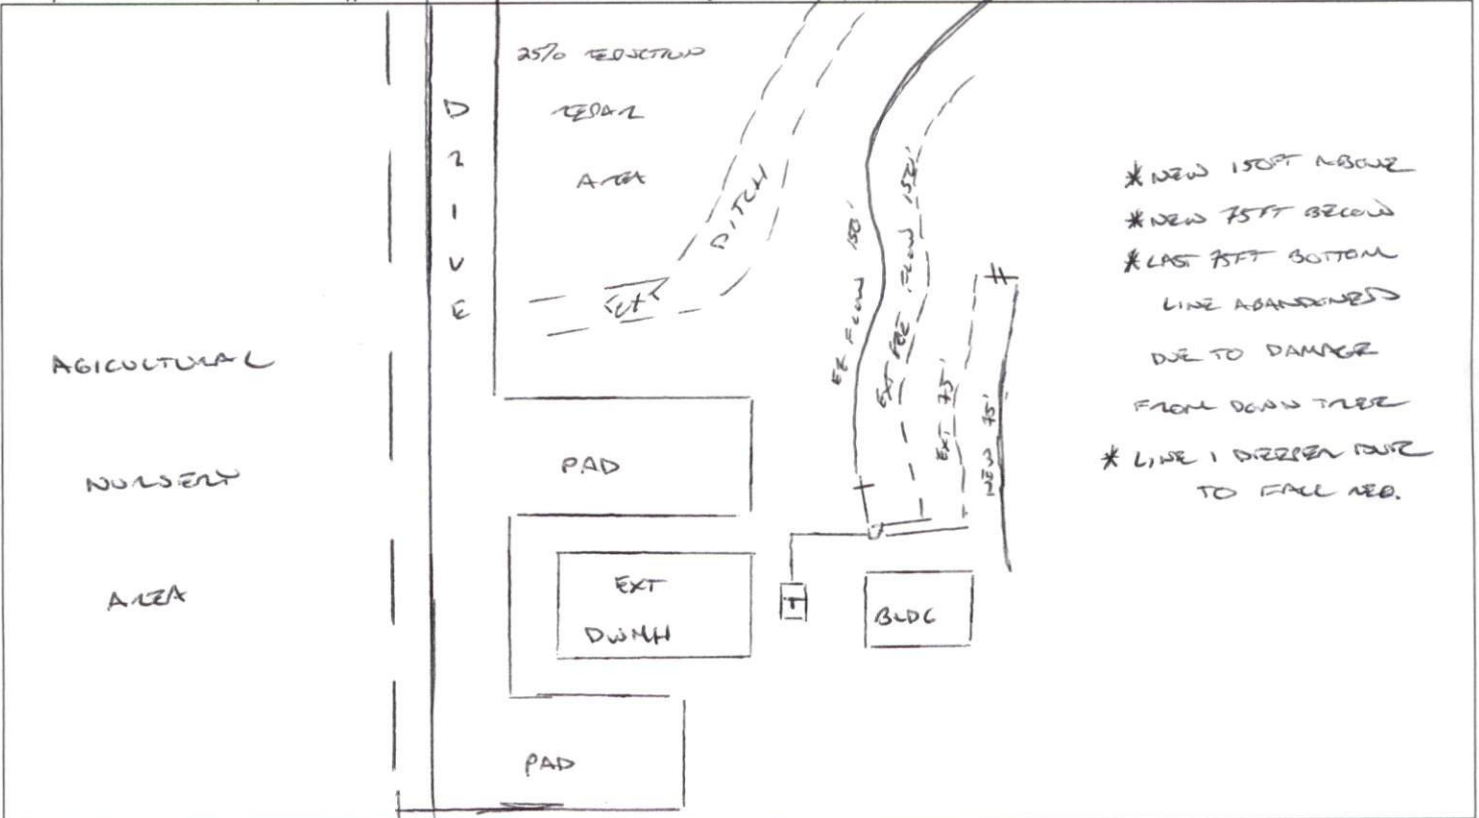

**PERMIT CONDITIONS:**

I. Performance: System shall perform in accordance with Rule .1961.

II. Monitoring: As required by Rule .1961.

III. Maintenance: As required by Rule .1961. Other: \_\_\_\_\_

Subsurface system operator required? Yes  No

If yes, see attached sheet for additional operation conditions, maintenance and reporting.

IV. Operation: \_\_\_\_\_

V. Other: \_\_\_\_\_

D-Box    Pump    Alarm    H2O Line    PWR Line

Following are the specifications for the sewage disposal system on the above captioned property.

Type of system:  Conventional    Other EE FLOW IIIg   Septic Tank: 1000 (EXT) gallons   Pump Tank: \_\_\_\_\_ gallons

Subsurface Drainage Field   No. of ditches 3 (2 EXT)   exact length of each ditch 150 feet   width of ditches 3 feet   depth of ditches 24 inches

French Drain Required: \_\_\_\_\_ Linear feet

Authorized State Agent [Signature]   Date 04/27/2022