

Harnett County Department of Public Health

PERMIT # EH2203-0023

Operation Permit

New Installation Septic Tank Nitrification Line Repair Expansion

PROPERTY LOCATION: Hwy 401 N

Name: (owner) Brenda HANWICK SUBDIVISION James Mill Industrial Park LOT # 18

System Installer: JUNIOR CORDERAS


Basement with plumbing: Garage Number of Bedrooms _____

Type of Water Supply: Community Public Well Distance from well _____ feet

System Type: Existing 25% Red BZ LTY Types V and VI Systems expire in 5 years.

(In accordance with Table V a) Replacement Owner must contact Health Department 6 months prior to expiration for permit renewal.

This system has been installed in compliance with applicable North Carolina General Statutes, Rules for Sewage Treatment and Disposal, and all conditions of the Improvement Permit and Construction Authorization.

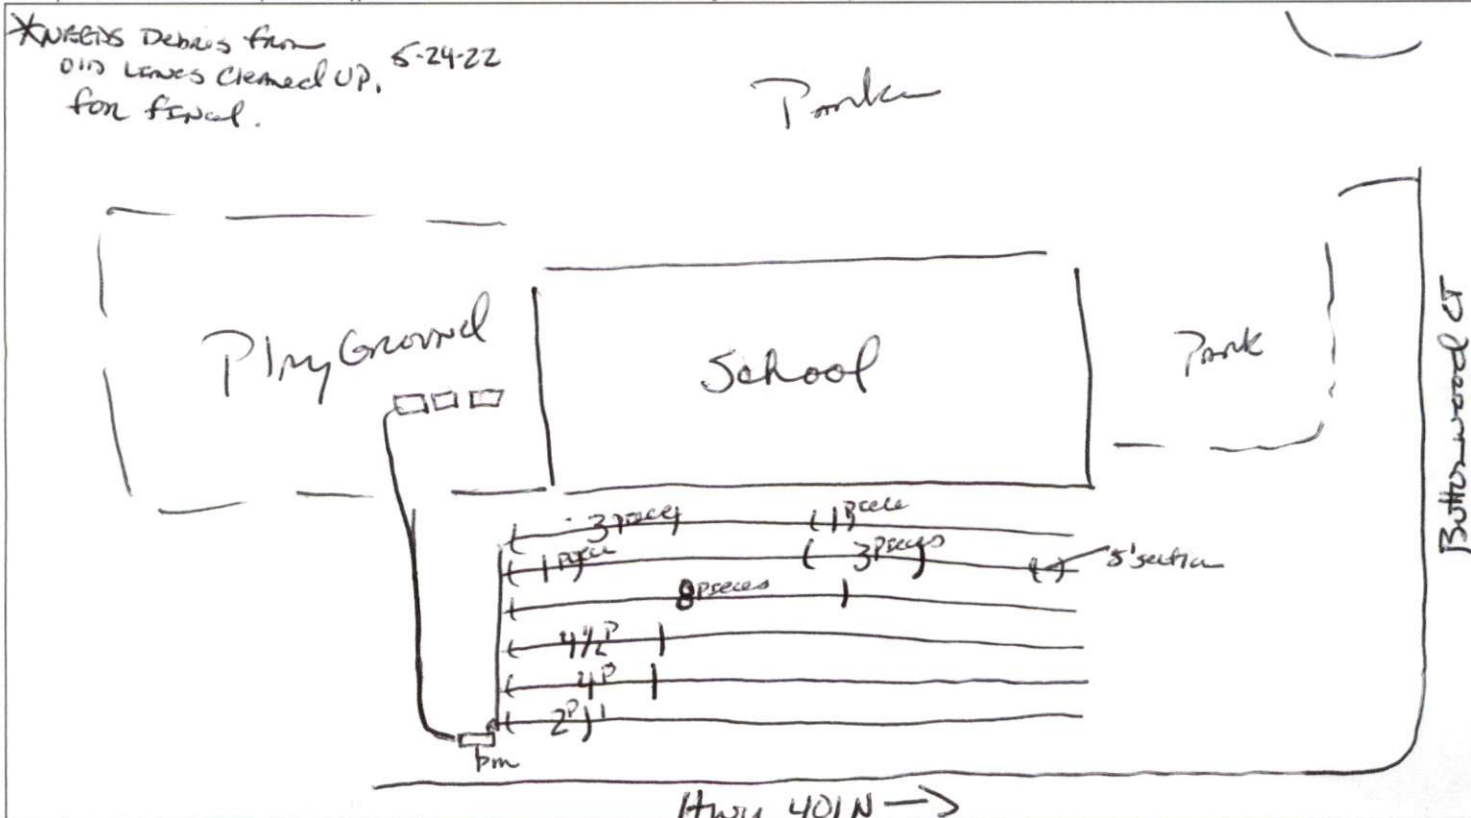

PERMIT CONDITIONS:

- I. Performance: System shall perform in accordance with Rule .1961.
- II. Monitoring: As required by Rule .1961.
- III. Maintenance: As required by Rule .1961. Other: _____
Subsurface system operator required? Yes No
If yes, see attached sheet for additional operation conditions, maintenance and reporting.
- IV. Operation: _____
- V. Other: _____

D-Box Pump Alarm H2O Line PWR Line

Following are the specifications for the sewage disposal system on the above captioned property.

Type of system: Conventional Other 25% REDUCED Septic Tank: Ex gallons Pump Tank: Ex gallons
Subsurface No. of exact length width of depth of
Drainage Field ditches _____ of each ditch 26.5' replaced ditches 3 feet ditches Ex inches
French Drain Required: _____ Linear feet

Authorized State Agent James E. Manhart #12845 Date 6-7-22