

Harnett County Department of Public Health

Operation Permit

PERMIT # EL17206-0001

New Installation
 Septic Tank
 Nitrification Line
 Repair
 Expansion

PROPERTY LOCATION: 130 WEXFORD DR. (PUNGS RD SL1446)

Name: (owner) MARK + TARA BOLTON SUBDIVISION WEXFORD LOT # 7

System Installer: ABSOLUTE SEPTIC - CDDP


Basement with plumbing: Garage Number of Bedrooms 3

Type of Water Supply: Community Public Well Distance from well NA feet

System Type: EXT CONVENTIONAL GRAVEL Types V and VI Systems expire in 5 years.

(In accordance with Table V a) Owner must contact Health Department 6 months prior to expiration for permit renewal.

This system has been installed in compliance with applicable North Carolina General Statutes, Rules for Sewage Treatment and Disposal, and all conditions of the Improvement Permit and Construction Authorization.

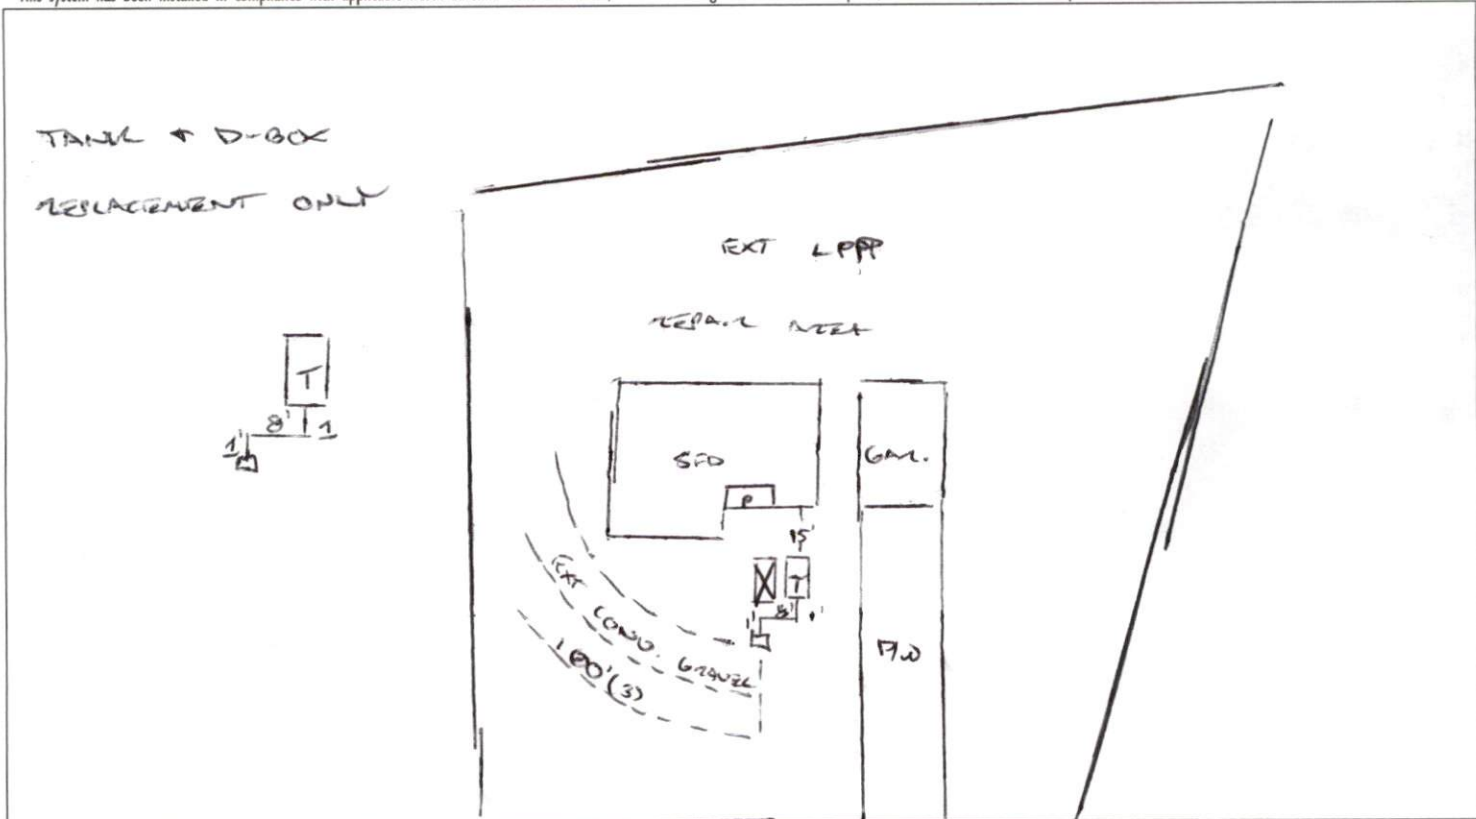

PERMIT CONDITIONS:

- I. Performance: System shall perform in accordance with Rule .1961.
- II. Monitoring: As required by Rule .1961.
- III. Maintenance: As required by Rule .1961. Other: _____
 Subsurface system operator required? Yes No
 If yes, see attached sheet for additional operation conditions, maintenance and reporting.
- IV. Operation: _____
- V. Other: _____

_____ D-Box _____ Pump _____ Alarm _____ H2O Line _____ PWR Line

Following are the specifications for the sewage disposal system on the above captioned property.

Type of system: Conventional Other _____ Septic Tank: 1000 gallons Pump Tank: _____ gallons

Subsurface No. of exact length width of depth of

Drainage Field ditches 3 [EXT] of each ditch 100 [EXT] feet ditches 3 [EXT] feet ditches EXT inches

French Drain Required: _____ Linear feet

Authorized State Agent [Signature] Date 08/18/2022