

Harnett County Department of Public Health

PERMIT # EH2207-0006

Operation Permit

- New Installation
- ^{New} Septic Tank
- ^{Connected} Nitrification Line
- Repair
- Expansion

PROPERTY LOCATION: 51780 Arnonhead Rd

Name: (owner) Bertin Bueno Aguera SUBDIVISION _____ LOT # _____

System Installer: Easton Septic / Stan McDAVIS


Basement with plumbing: Garage Number of Bedrooms 3

Type of Water Supply: Community Public Well Distance from well _____ feet

System Type: Connect to Ex System WITH NEW TANK Types V and VI Systems expire in 5 years.

(In accordance with Table V a) Owner must contact Health Department 6 months prior to expiration for permit renewal.

This system has been installed in compliance with applicable North Carolina General Statutes, Rules for Sewage Treatment and Disposal, and all conditions of the Improvement Permit and Construction Authorization.

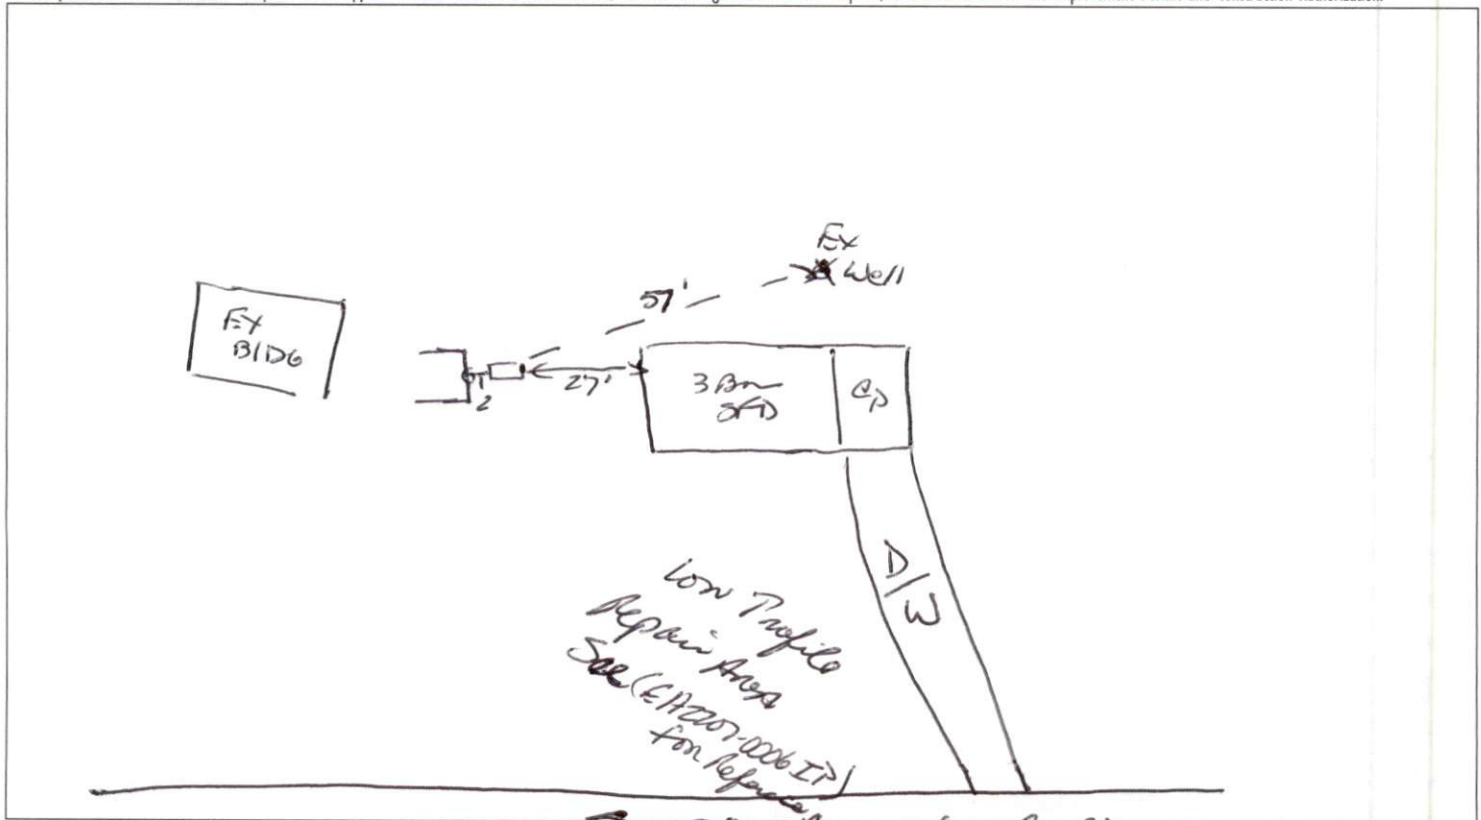

PERMIT CONDITIONS:

- I. Performance: System shall perform in accordance with Rule .1961.
- II. Monitoring: As required by Rule .1961.
- III. Maintenance: As required by Rule .1961. Other: _____
Subsurface system operator required? Yes No
If yes, see attached sheet for additional operation conditions, maintenance and reporting.
- IV. Operation: _____
- V. Other: _____

D-Box Pump Alarm H2O Line PWR Line

Following are the specifications for the sewage disposal system on the above captioned property.

Type of system: Conventional Other NEW TANK ONLY Septic Tank: 1000 gallons Pump Tank: _____ gallons

Subsurface No. of exact length ? width of depth of

Drainage Field ditches 2 of each ditch _____ feet ditches 3 feet ditches 24 inches

French Drain Required: _____ Linear feet

Authorized State Agent James E. Manhart III Date 6-13-23