

# Harnett County Department of Public Health

PERMIT # EH2205-0015

## Operation Permit

New Installation  
  Septic Tank  
  Nitrification Line  
  Repair  
  Expansion

PROPERTY LOCATION: SR 1780 Arrowhead RD

Name: (owner) Corbett Blackman SUBDIVISION \_\_\_\_\_ LOT # \_\_\_\_\_

System Installer: Thomas Cooper

Basement with plumbing:  Garage  Number of Bedrooms 3


Type of Water Supply:  Community  Public  Well Distance from well 50' feet

System Type: Tank only Types V and VI Systems expire in 5 years.

(In accordance with Table V a)

Owner must contact Health Department 6 months prior to expiration for permit renewal.

This system has been installed in compliance with applicable North Carolina General Statutes, Rules for Sewage Treatment and Disposal, and all conditions of the Improvement Permit and Construction Authorization.

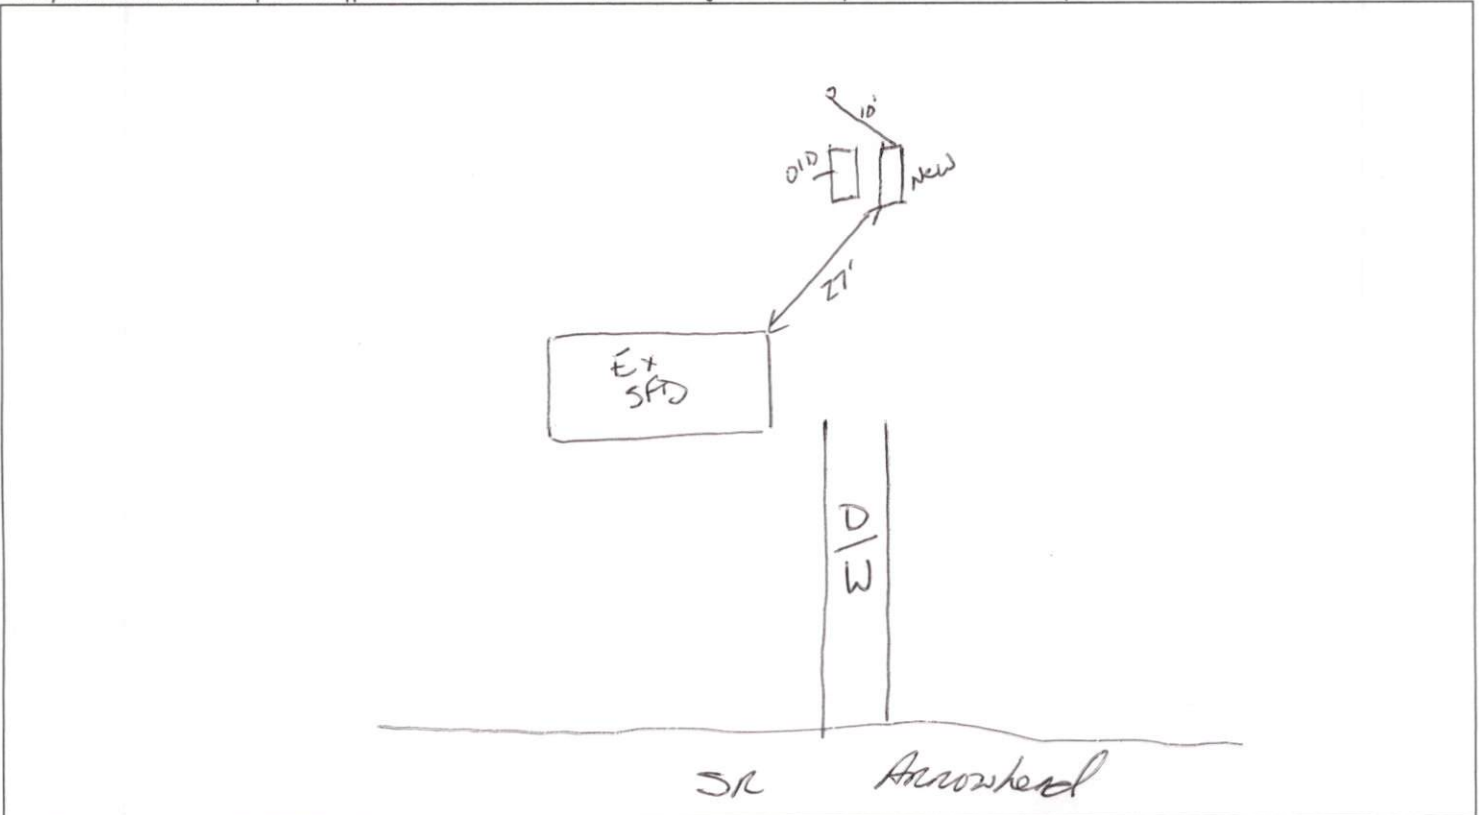

**PERMIT CONDITIONS:**

- I. Performance: System shall perform in accordance with Rule .1961.
- II. Monitoring: As required by Rule .1961.
- III. Maintenance: As required by Rule .1961. Other: \_\_\_\_\_  
 Subsurface system operator required? Yes  No   
 If yes, see attached sheet for additional operation conditions, maintenance and reporting.
- IV. Operation: \_\_\_\_\_
- V. Other: \_\_\_\_\_

\_\_\_\_\_ D-Box  
  \_\_\_\_\_ Pump  
  \_\_\_\_\_ Alarm  
  \_\_\_\_\_ H2O Line  
  \_\_\_\_\_ PWR Line

Following are the specifications for the sewage disposal system on the above captioned property.

Type of system:  Conventional    Other TANK ONLY   Septic Tank: 1000<sup>new</sup> gallons   Pump Tank: \_\_\_\_\_ gallons

Subsurface   No. of   exact length   width of   depth of

Drainage Field   ditches \_\_\_\_\_   of each ditch \_\_\_\_\_ feet   ditches \_\_\_\_\_ feet   ditches \_\_\_\_\_ inches

French Drain Required: \_\_\_\_\_ Linear feet

Authorized State Agent James E. Markant III Date 10-31-22