


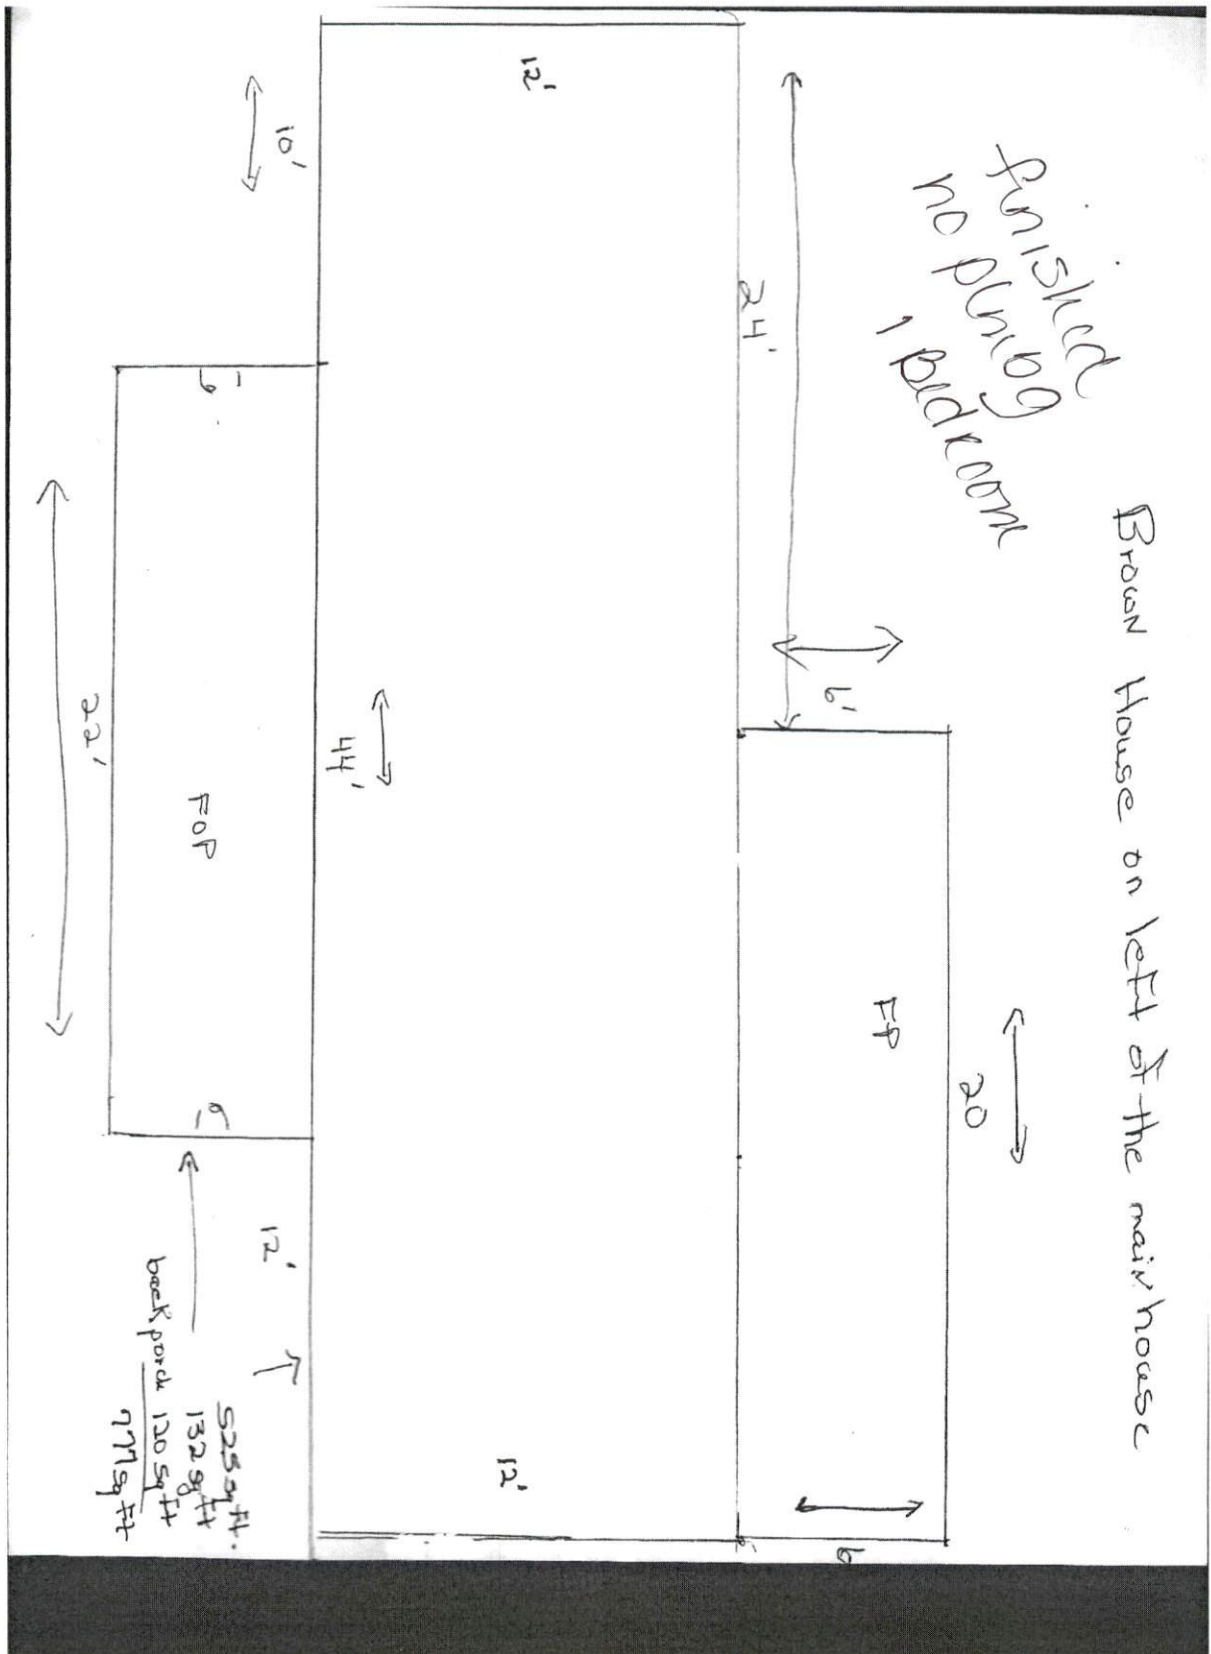

finished  
no plumbing  
1 bedroom


Brown House on left of the main house



10' ↑  
main house

Main House

10' ↓

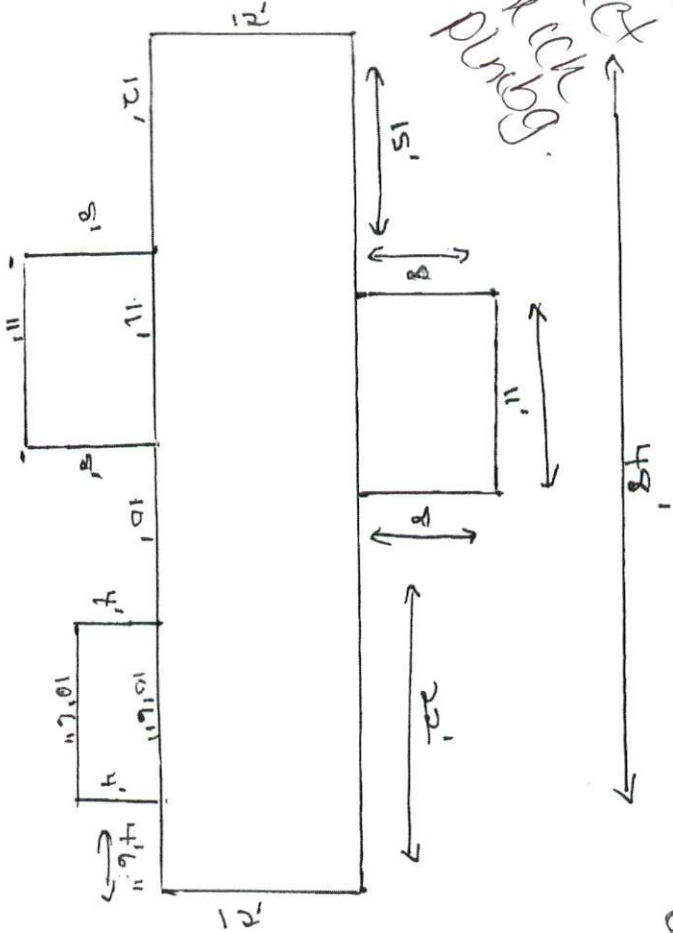

finished 1 bedroom was tucked back porch.

Building To The Right of Main House

82289

Scale 1/8" = 1'

1796 sq ft.

Would like  
ground pump  
heat pump  
existing large  
large hwy  
instead of  
trying to  
existing  
septic