

Harnett County Department of Public Health

PERMIT # EH2309-0004

Operation Permit

New Installation Septic Tank Nitrification Line Repair Expansion

PROPERTY LOCATION: 1032 CUMMINGS RD

Name: (owner) VICTOR GUERRA SUBDIVISION _____ LOT # _____

System Installer: LARRY SHARPE

Basement with plumbing: Garage Number of Bedrooms CHICKEN HOUSE (100sq)


Type of Water Supply: Community Public Well Distance from well _____ feet

System Type: IIIb Types V and VI Systems expire in 5 years.

(In accordance with Table V a)

Owner must contact Health Department 6 months prior to expiration for permit renewal.

This system has been installed in compliance with applicable North Carolina General Statutes, Rules for Sewage Treatment and Disposal, and all conditions of the Improvement Permit and Construction Authorization.

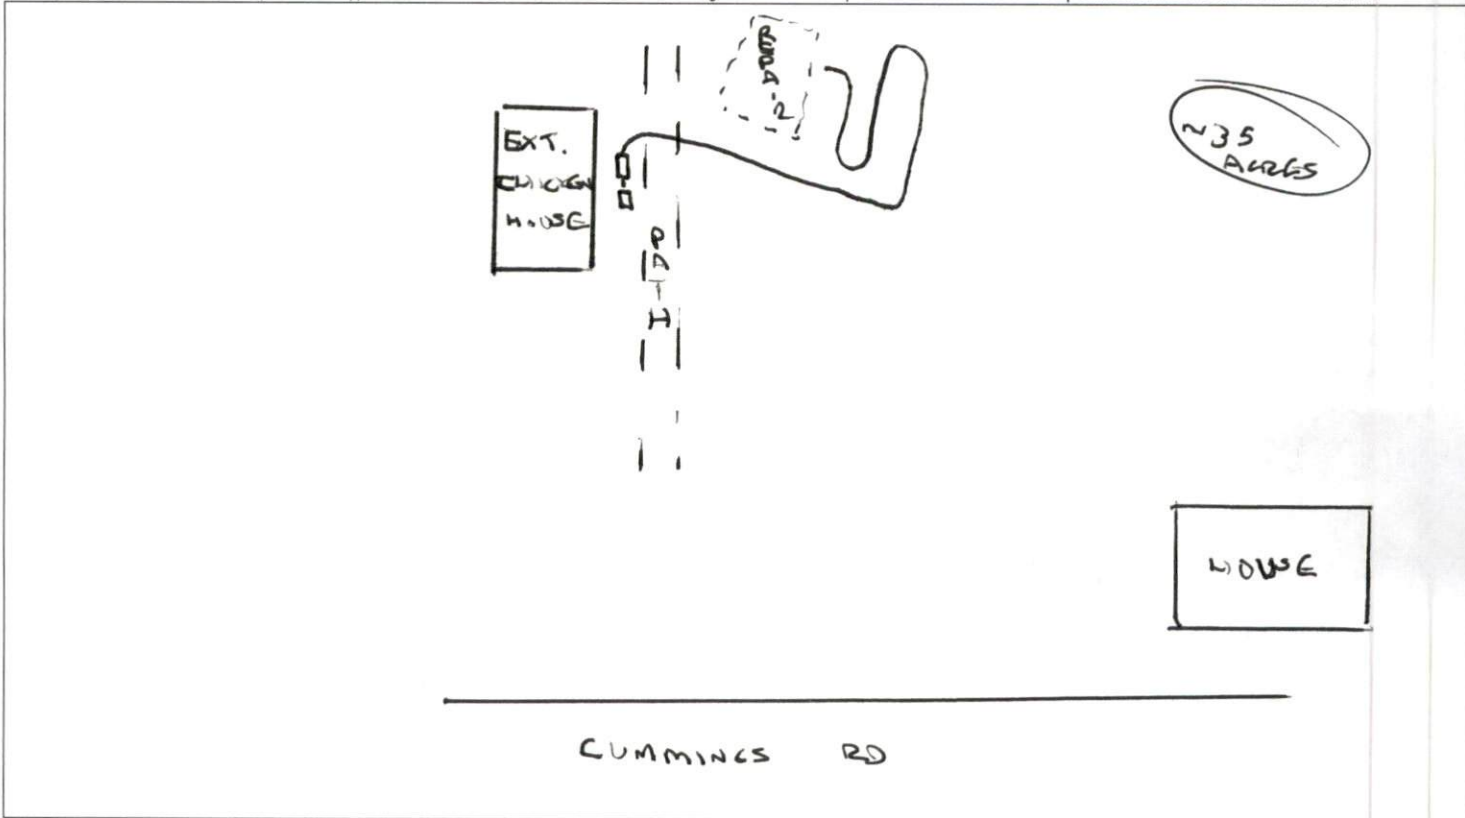

PERMIT CONDITIONS:

I. Performance: System shall perform in accordance with Rule .1961.

II. Monitoring: As required by Rule .1961.

III. Maintenance: As required by Rule .1961. Other: _____

Subsurface system operator required? Yes No
If yes, see attached sheet for additional operation conditions, maintenance and reporting.

IV. Operation: _____

V. Other: SURVEY LINE 36" UNDER DRIVE

_____ D-Box _____ Pump _____ Alarm _____ H2O Line _____ PWR Line

Following are the specifications for the sewage disposal system on the above captioned property.

Type of system: Conventional Other PUMP TO TIRE CHIPS Septic Tank: 1500 gallons Pump Tank: 1600 gallons

Subsurface Drainage Field: No. of ditches _____ exact length of each ditch 200 feet width of ditches 3 feet depth of ditches 20-24 inches

French Drain Required: _____ Linear-feet

Authorized State Agent [Signature] Date 11/13/23