

# Harnett County Department of Public Health

PERMIT # FH 2310-0005

## Operation Permit

New Installation  Septic Tank  Nitrification Line  Repair  Expansion

PROPERTY LOCATION: 5144 Rawls Club Rd

Name: (owner) Jared + Caissa Smith SUBDIVISION Magnolia Crest LOT # 29

System Installer: Clay + Adams


Basement with plumbing:  Garage  Number of Bedrooms 3

Type of Water Supply:  Community  Public  Well Distance from well \_\_\_\_\_ feet

System Type: 2590 Reduction Replacement Types V and VI Systems expire in 5 years.

(In accordance with Table V a) Owner must contact Health Department 6 months prior to expiration for permit renewal.

This system has been installed in compliance with applicable North Carolina General Statutes, Rules for Sewage Treatment and Disposal, and all conditions of the Improvement Permit and Construction Authorization.

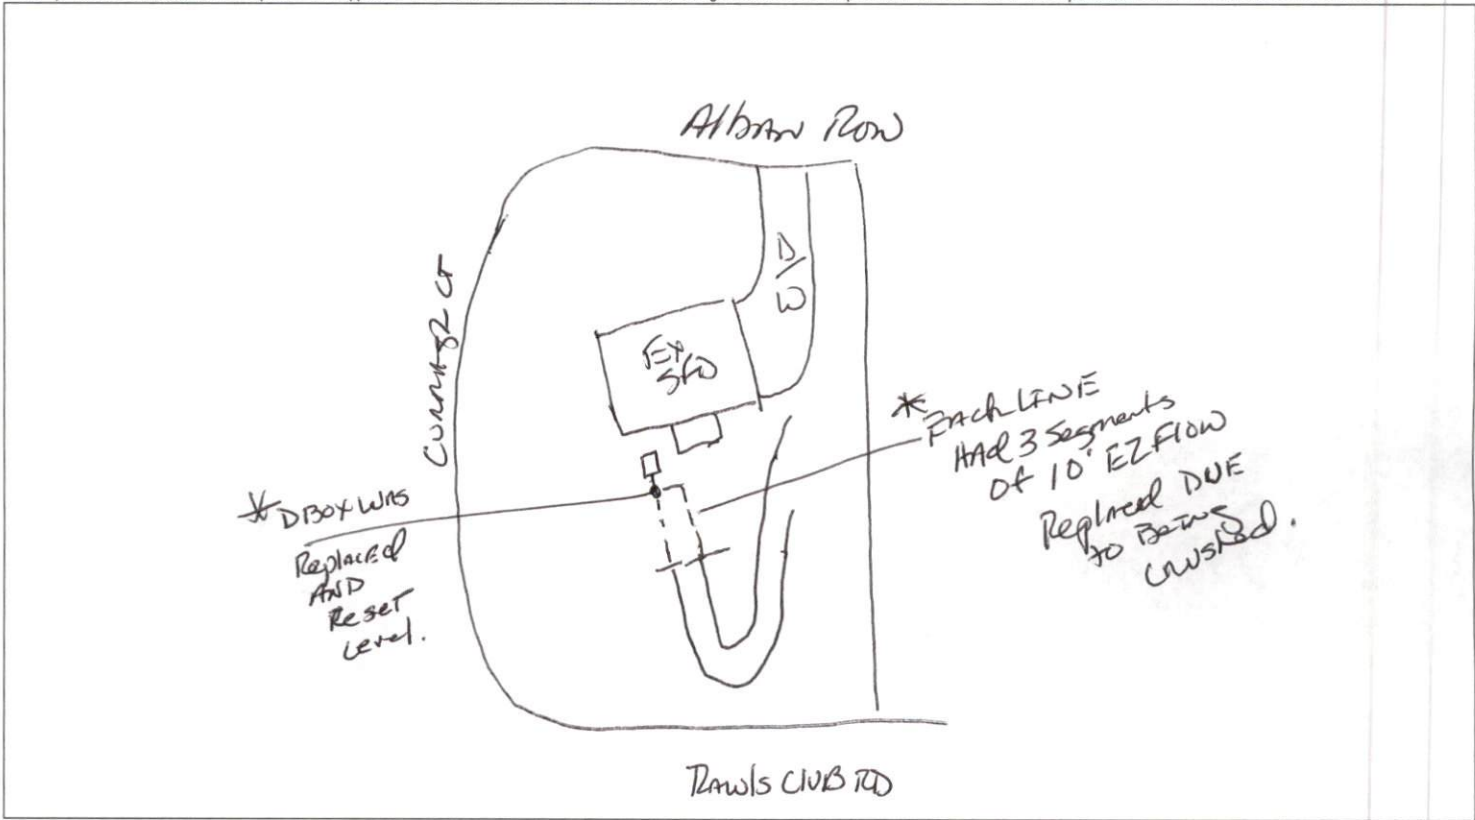

**PERMIT CONDITIONS:**

- I. Performance: System shall perform in accordance with Rule .1961.
- II. Monitoring: As required by Rule .1961.
- III. Maintenance: As required by Rule .1961. Other: \_\_\_\_\_  
Subsurface system operator required? Yes  No   
If yes, see attached sheet for additional operation conditions, maintenance and reporting.

IV. Operation: \_\_\_\_\_  
V. Other: \_\_\_\_\_

\_\_\_\_\_ D-Box  \_\_\_\_\_ Pump  \_\_\_\_\_ Alarm  \_\_\_\_\_ H2O Line  \_\_\_\_\_ PWR Line

Following are the specifications for the sewage disposal system on the above captioned property.

Type of system:  Conventional  Other 2590 REDUCTION Septic Tank: EX gallons Pump Tank: \_\_\_\_\_ gallons  
Subsurface Drainage Field No. of ditches EX 2 exact length of each ditch EX 30' Each replaced width of ditches 3 feet depth of ditches EX inches  
French Drain Required: \_\_\_\_\_ Linear feet

Authorized State Agent James E. Markham RBAS Date 10-27-23