

Harnett County Department of Public Health

PERMIT # RH 2312-0054

Operation Permit

New Installation
 Septic Tank
 Nitrification Line
 Repair
 Expansion

PROPERTY LOCATION: 52005 Brickmull RD

Name: (owner) Matthew Lloyd SUBDIVISION _____ LOT # _____

System Installer: Genes Backhaus


Basement with plumbing: Garage Number of Bedrooms _____

Type of Water Supply: Community Public Well Distance from well 55' feet

System Type: Pump to 25% REDUCTION FLOW Types V and VI Systems expire in 5 years.

(In accordance with Table V a) Owner must contact Health Department 6 months prior to expiration for permit renewal.

This system has been installed in compliance with applicable North Carolina General Statutes, Rules for Sewage Treatment and Disposal, and all conditions of the Improvement Permit and Construction Authorization.

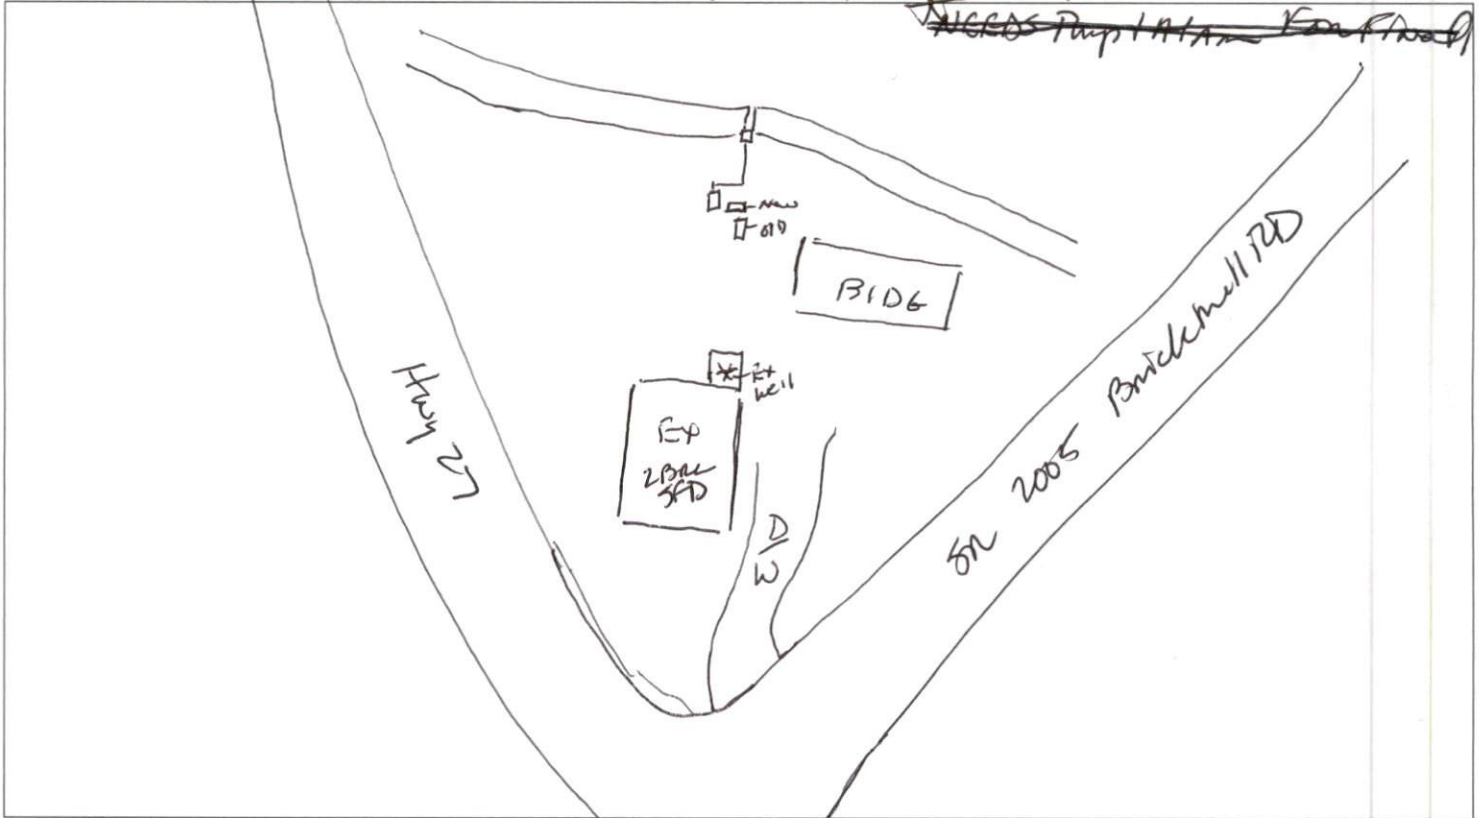

PERMIT CONDITIONS:

- I. Performance: System shall perform in accordance with Rule .1961.
- II. Monitoring: As required by Rule .1961.
- III. Maintenance: As required by Rule .1961. Other: _____
 Subsurface system operator required? Yes No
 If yes, see attached sheet for additional operation conditions, maintenance and reporting.
- IV. Operation: _____
- V. Other: _____

_____ D-Box
 _____ Pump
 _____ Alarm
 _____ H2O Line
 _____ PWR Line

Following are the specifications for the sewage disposal system on the above captioned property.

Type of system: Conventional
 Other 75% Red B2 Filter
 Septic Tank: 1000 gallons
 Pump Tank: 1000 gallons

Subsurface Drainage Field: No. of ditches 4
 exact length of each ditch 60 feet
 width of ditches 3 feet
 depth of ditches 20 inches

French Drain Required: _____ Linear feet

Authorized State Agent: James E. Manhart PHS Date: 4-22-24