

Harnett County Department of Public Health

PERMIT # EH 2402-0017

Operation Permit

New Installation
 Septic Tank
 Nitrification Line
 Repair
 Expansion

PROPERTY LOCATION: 614 Lane Rd (SR1802)

Name: (owner) Lorie Ann Jones SUBDIVISION _____ LOT # _____

System Installer: Gene Backhoe


Basement with plumbing: Garage Number of Bedrooms 3 (6 people)

Type of Water Supply: Community
 Public
 Well
 Distance from well _____ feet

System Type: Tank Replacement Types V and VI Systems expire in 5 years.

(In accordance with Table V a) Owner must contact Health Department 6 months prior to expiration for permit renewal.

This system has been installed in compliance with applicable North Carolina General Statutes, Rules for Sewage Treatment and Disposal, and all conditions of the Improvement Permit and Construction Authorization.

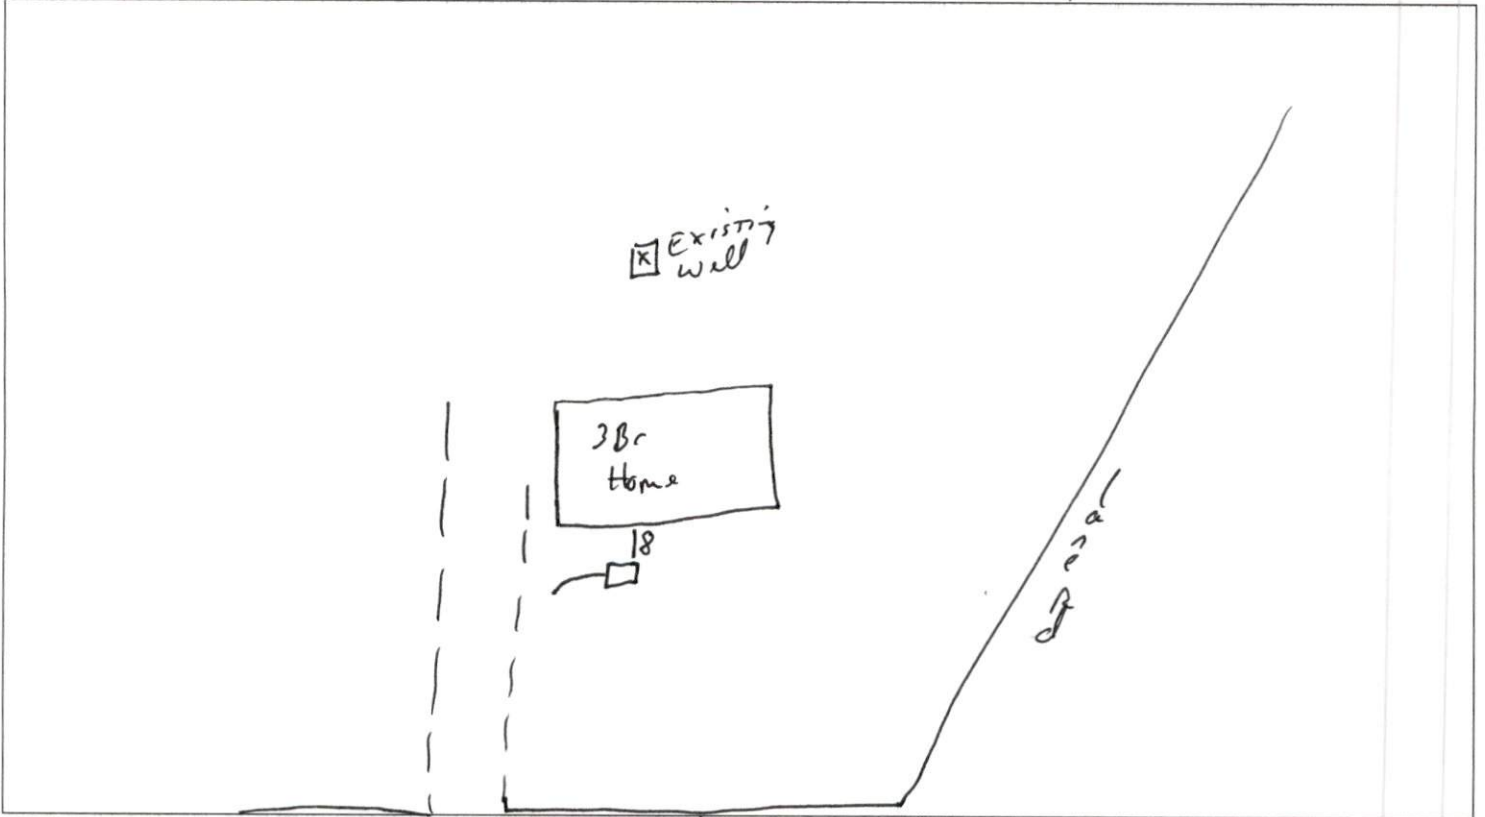

PERMIT CONDITIONS:

- I. Performance: System shall perform in accordance with Rule .1961.
- II. Monitoring: As required by Rule .1961.
- III. Maintenance: As required by Rule .1961. Other: _____
 Subsurface system operator required? Yes No
 If yes, see attached sheet for additional operation conditions, maintenance and reporting.
- IV. Operation: _____
- V. Other: _____

_____ D-Box
 _____ Pump
 _____ Alarm
 _____ H2O Line
 _____ PWR Line

Following are the specifications for the sewage disposal system on the above captioned property.

Type of system: Conventional
 Other Tank Replacement Only
 Septic Tank: 1000 gallons
 Pump Tank: _____ gallons

Subsurface No. of exact length width of depth of

Drainage Field ditches EXISTING of each ditch _____ feet ditches _____ feet ditches _____ inches

French Drain Required: _____ Linear feet

Authorized State Agent Mahd AETS Date 5-24-24