

Harnett County Department of Public Health

PERMIT # EH 2403-0025

Operation Permit

New Installation
 Septic Tank
 Nitrification Line
 Repair
 Expansion

PROPERTY LOCATION: 5859 Christian Light Rd Fingert

Name: (owner) Feliciano Avilez SUBDIVISION _____ LOT # 1

System Installer: Agustin Avila Construction

Basement with plumbing: Garage Number of Bedrooms 2


Type of Water Supply: Community Public Well Distance from well _____ feet

System Type: 25% Reduction Type III(b) EZ-Flow & Chamber Types V and VI Systems expire in 5 years.

(In accordance with Table V a)

Owner must contact Health Department 6 months prior to expiration for permit renewal.

This system has been installed in compliance with applicable North Carolina General Statutes, Rules for Sewage Treatment and Disposal, and all conditions of the Improvement Permit and Construction Authorization.

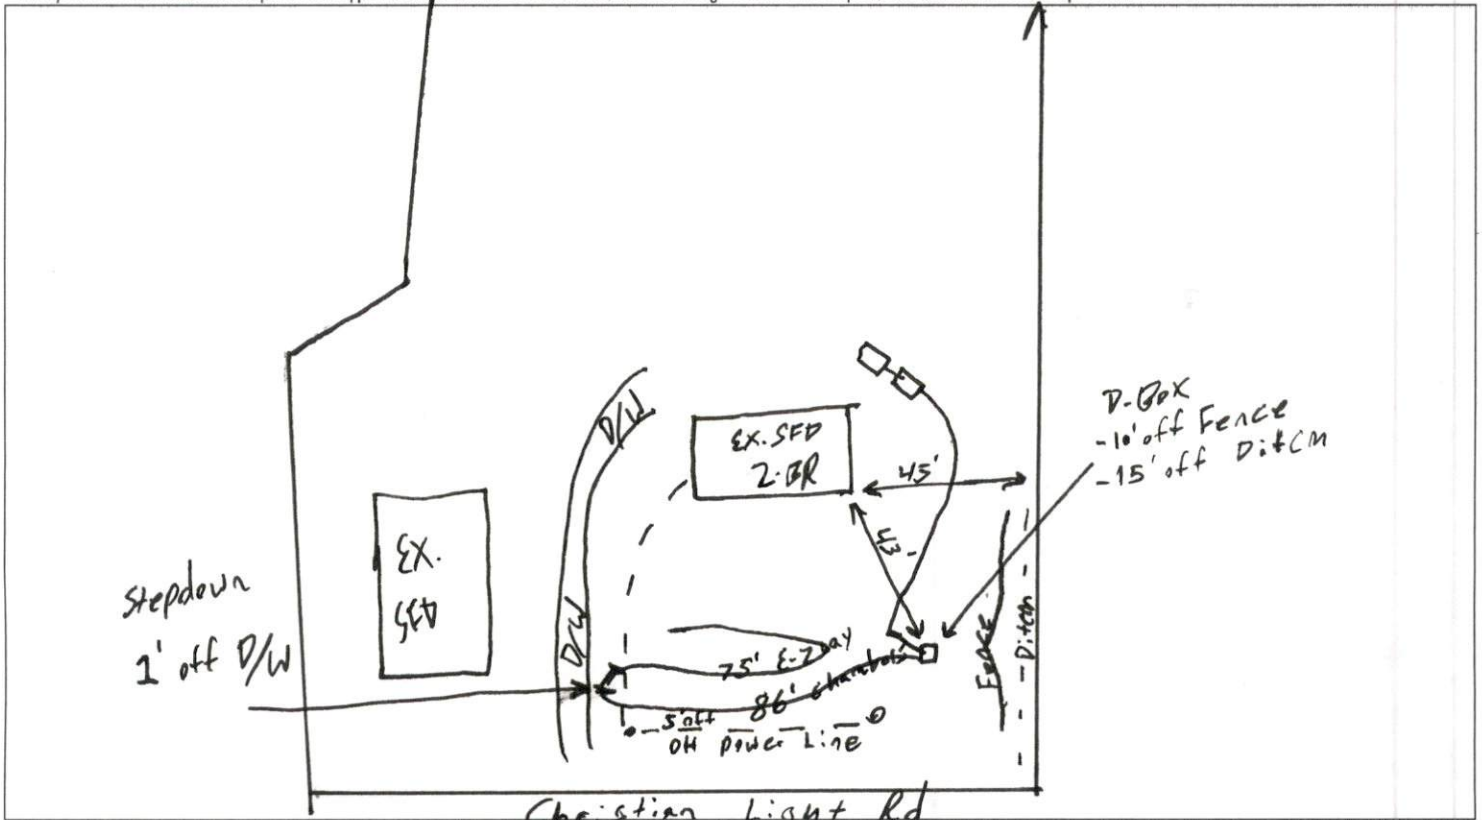

PERMIT CONDITIONS:

- I. Performance: System shall perform in accordance with Rule .1961.
- II. Monitoring: As required by Rule .1961.
- III. Maintenance: As required by Rule .1961. Other: _____
Subsurface system operator required? Yes No
If yes, see attached sheet for additional operation conditions, maintenance and reporting.
- IV. Operation: _____
- V. Other: _____

D-Box Pump Alarm H2O Line PWR Line

Following are the specifications for the sewage disposal system on the above captioned property.

Type of system: Conventional Other Type III(b) EZ-Flow & Chamber Septic Tank: _____ gallons Pump Tank: _____ gallons

Subsurface Drainage Field No. of ditches 1 exact length of each ditch 161' width of ditches 3' depth of ditches 18"-24" inches

French Drain Required: _____ Linear feet

Authorized State Agent REHS Date 7-3-24