

Harnett County Department of Public Health

Operation Permit

PERMIT # EH2404-0010

New Installation Septic Tank Nitrification Line Repair Expansion
PROPERTY LOCATION: 1680 Barbecue Church rd (SR 1209)

Name: (owner) James Thompson SUBDIVISION _____ LOT # _____

System Installer: Bullard Septic


Basement with plumbing: Garage Number of Bedrooms 3 (6 people)
Type of Water Supply: Community Public Well Distance from well _____ feet

System Type: Tank only Types V and VI Systems expire in 5 years.

(In accordance with Table V a)

Owner must contact Health Department 6 months prior to expiration for permit renewal.

This system has been installed in compliance with applicable North Carolina General Statutes, Rules for Sewage Treatment and Disposal, and all conditions of the Improvement Permit and Construction Authorization.

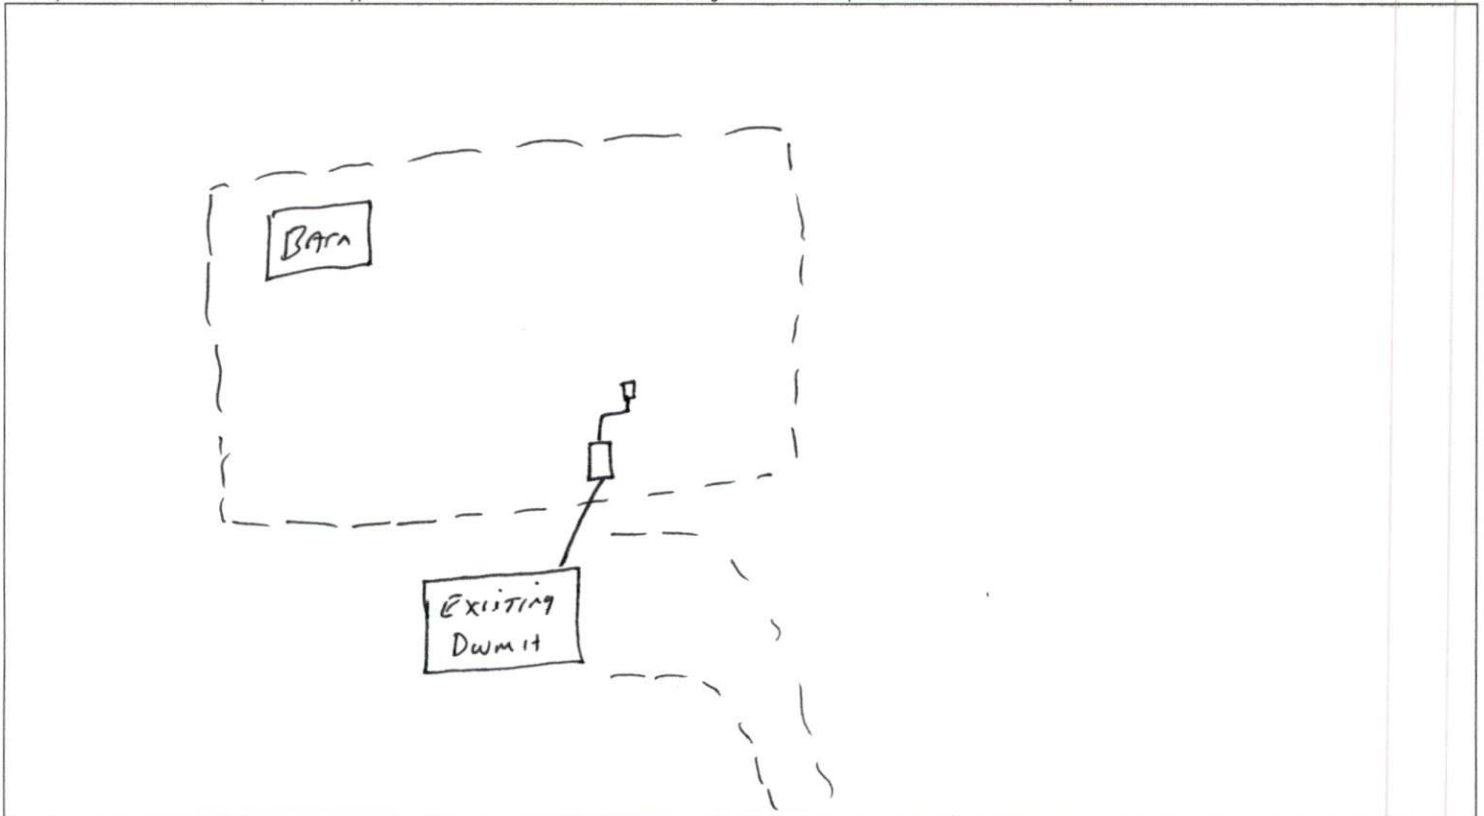

PERMIT CONDITIONS:

- I. Performance: System shall perform in accordance with Rule .1961.
II. Monitoring: As required by Rule .1961.
III. Maintenance: As required by Rule .1961. Other: _____
Subsurface system operator required? Yes No
If yes, see attached sheet for additional operation conditions, maintenance and reporting.

IV. Operation: _____

V. Other: _____

D-Box Pump Alarm H2O Line PWR Line

Following are the specifications for the sewage disposal system on the above captioned property.

Type of system: Conventional Other Tank Only Septic Tank: 1000 gallons Pump Tank: _____ gallons
Subsurface Drainage Field: No. of ditches EXISTING (3) exact length of each ditch _____ feet width of ditches _____ feet depth of ditches _____ inches
French Drain Required: _____ Linear feet

Authorized State Agent

Mohammed REHS

Date 5-1-24