

Harnett County Department of Public Health

PERMIT # EH 2406-0010

Operation Permit

New Installation Septic Tank Nitrification Line Repair Expansion

PROPERTY LOCATION: 395 Antioch Church Rd

Name: (owner) Douglas Miller

SUBDIVISION _____

LOT # _____

System Installer: Eastern Septic

Basement with plumbing: Garage Number of Bedrooms 4


Type of Water Supply: Community Public Well Distance from well _____ feet

System Type: Ex. 25% Reduction EZ Flow Type III b Types V and VI Systems expire in 5 years.

(In accordance with Table V a)

Owner must contact Health Department 6 months prior to expiration for permit renewal.

This system has been installed in compliance with applicable North Carolina General Statutes, Rules for Sewage Treatment and Disposal, and all conditions of the Improvement Permit and Construction Authorization.

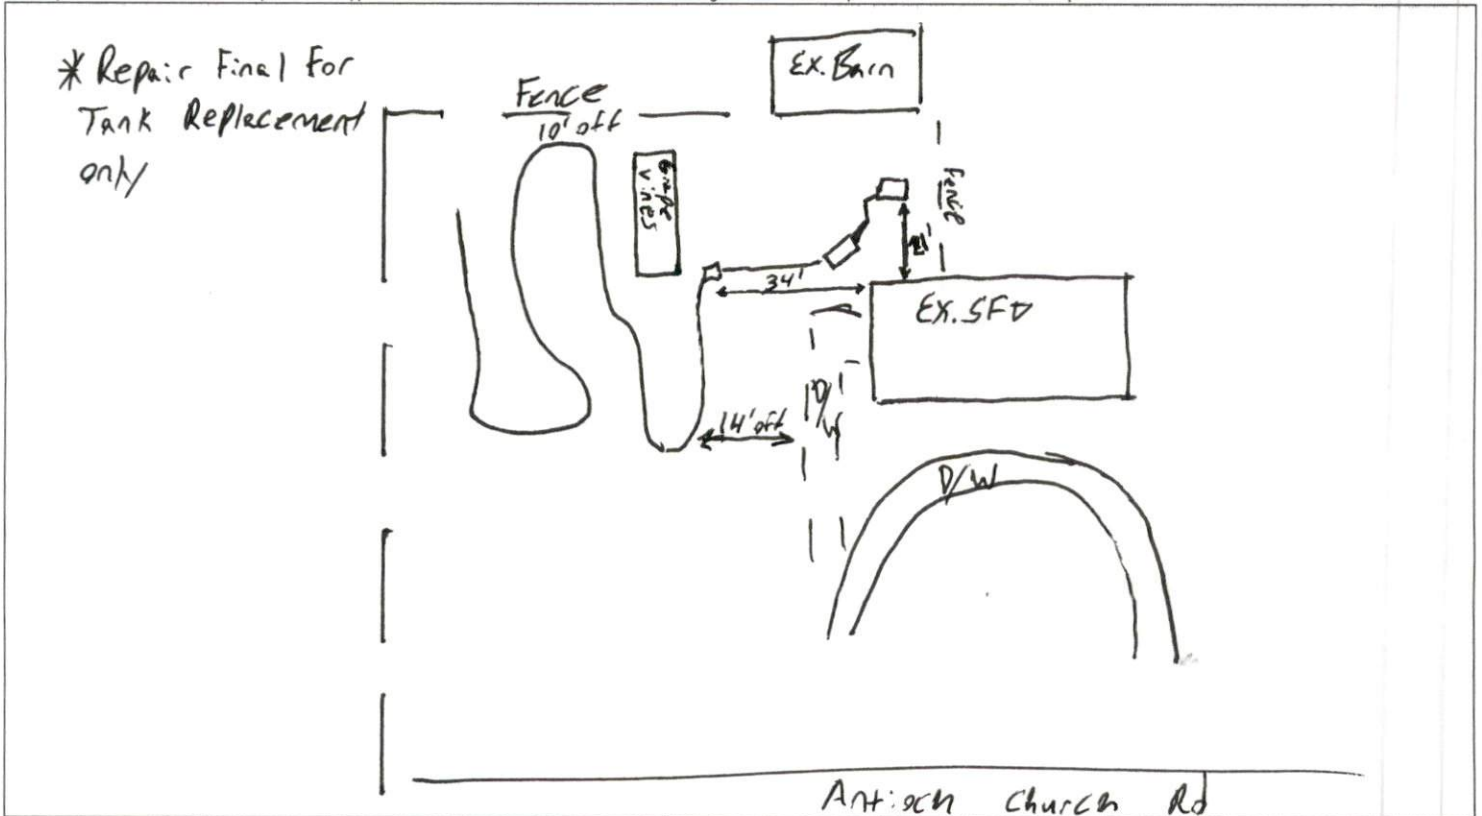

PERMIT CONDITIONS:

- I. Performance: System shall perform in accordance with Rule .1961.
- II. Monitoring: As required by Rule .1961.
- III. Maintenance: As required by Rule .1961. Other: _____
 Subsurface system operator required? Yes No
 If yes, see attached sheet for additional operation conditions, maintenance and reporting.

IV. Operation: _____

 V. Other: _____

D-Box Pump Alarm H2O Line PWR Line

Following are the specifications for the sewage disposal system on the above captioned property.
 Type of system: Conventional Other Ex. 25% Reduction Type III b Septic Tank: 1,000 gallons Pump Tank: Ex. 1,000 gallons
 Subsurface No. of exact length width of depth of
 Drainage Field ditches of each ditch feet ditches inches
1 400 3 18" - 22"
 EZ FLOW
 French Drain Required: _____ Linear feet

Authorized State Agent [Signature] Date 6-18-24