

Harnett County Department of Public Health

PERMIT # EH 2406-0015

Operation Permit relocation

New Installation Septic Tank Nitrification Line Repair Expansion

PROPERTY LOCATION: 2491 Tingen Rd (SR 1139)

Name: (owner) Jane Mendoza

SUBDIVISION _____

LOT # _____

System Installer: Superior Septic

Basement with plumbing: Garage Number of Bedrooms 3 (6 people)


Type of Water Supply: Community Public Well Distance from well _____ feet

System Type: Type IIIg Types V and VI Systems expire in 5 years.

(In accordance with Table V a) Owner must contact Health Department 6 months prior to expiration for permit renewal.

This system has been installed in compliance with applicable North Carolina General Statutes, Rules for Sewage Treatment and Disposal, and all conditions of the Improvement Permit and Construction Authorization.

DL Phillips Ln

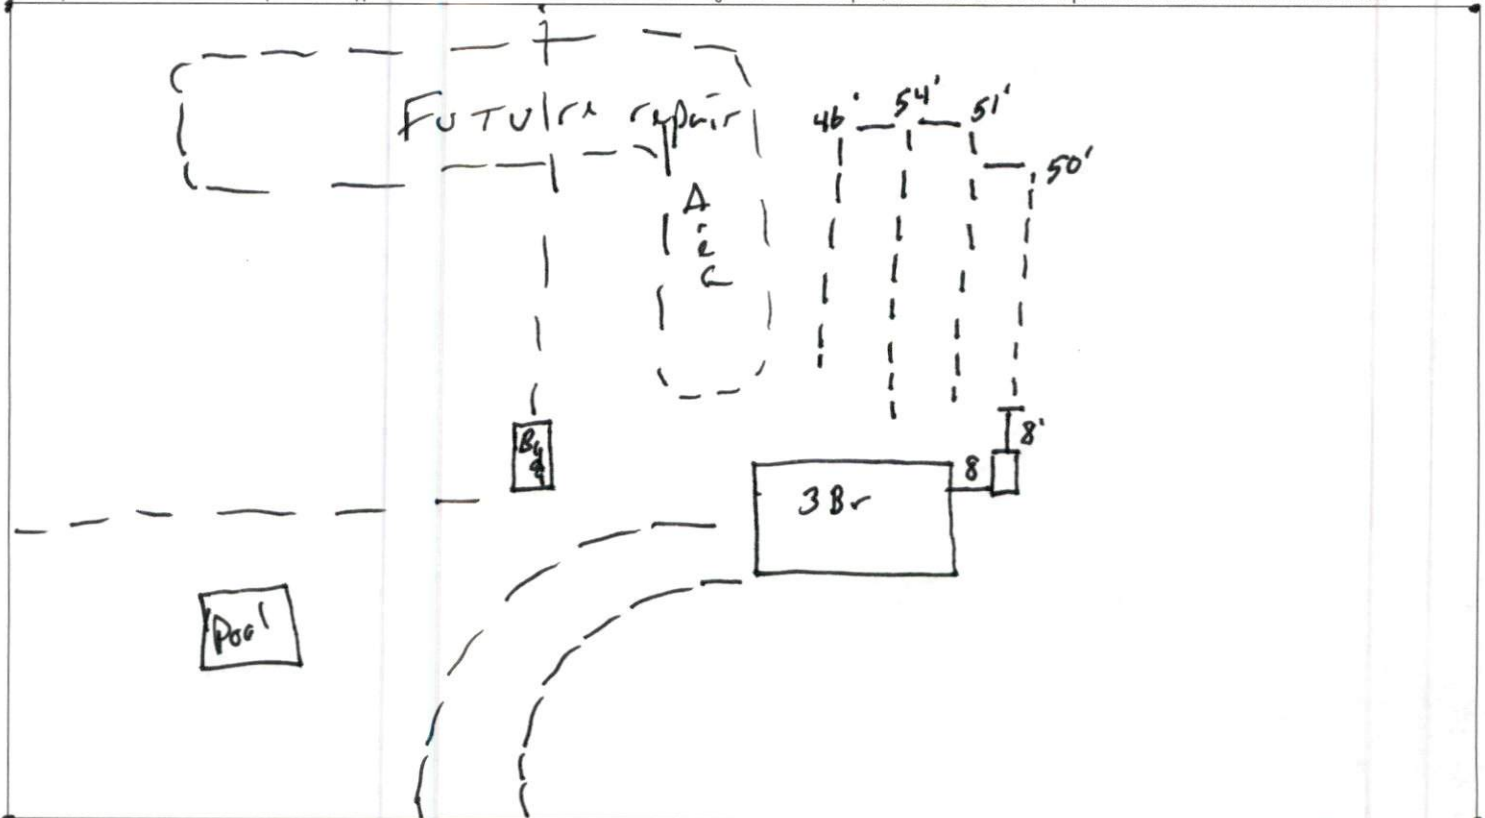

PERMIT CONDITIONS:

- I. Performance: System shall perform in accordance with Rule .1961. Tingen RD
- II. Monitoring: As required by Rule .1961.
- III. Maintenance: As required by Rule .1961. Other: _____
 Subsurface system operator required? Yes No
 If yes, see attached sheet for additional operation conditions, maintenance and reporting.
- IV. Operation: _____
- V. Other: _____

D-Box Pump Alarm H2O Line PWR Line

Following are the specifications for the sewage disposal system on the above captioned property.

Type of system: Conventional Other 25% reduction IQ Septic Tank: 1000 gallons Pump Tank: _____ gallons

Subsurface No. of exact length width of depth of

Drainage Field ditches 1 of each ditch 201 feet ditches 3 feet ditches 30 inches

French Drain Required: _____ Linear feet

Authorized State Agent Mel A. REHS Date 11-4-24