

# Harnett County Department of Public Health

## Operation Permit

PERMIT # EH2406-0018

New Installation  Septic Tank  Nitrification Line  Repair  Expansion

PROPERTY LOCATION: 501412 Christina Leggett RD

Name: (owner) RAVEXLAW Nest LLC SUBDIVISION \_\_\_\_\_ LOT # \_\_\_\_\_

System Installer: Carson Lynn


Basement with plumbing:  Garage  Number of Bedrooms 2

Type of Water Supply:  Community  Public  Well Distance from well \_\_\_\_\_ feet

System Type: Replace Tank Types V and VI Systems expire in 5 years.

(In accordance with Table V a) New Tank Owner must contact Health Department 6 months prior to expiration for permit renewal.

This system has been installed in compliance with applicable North Carolina General Statutes, Rules for Sewage Treatment and Disposal, and all conditions of the Improvement Permit and Construction Authorization.

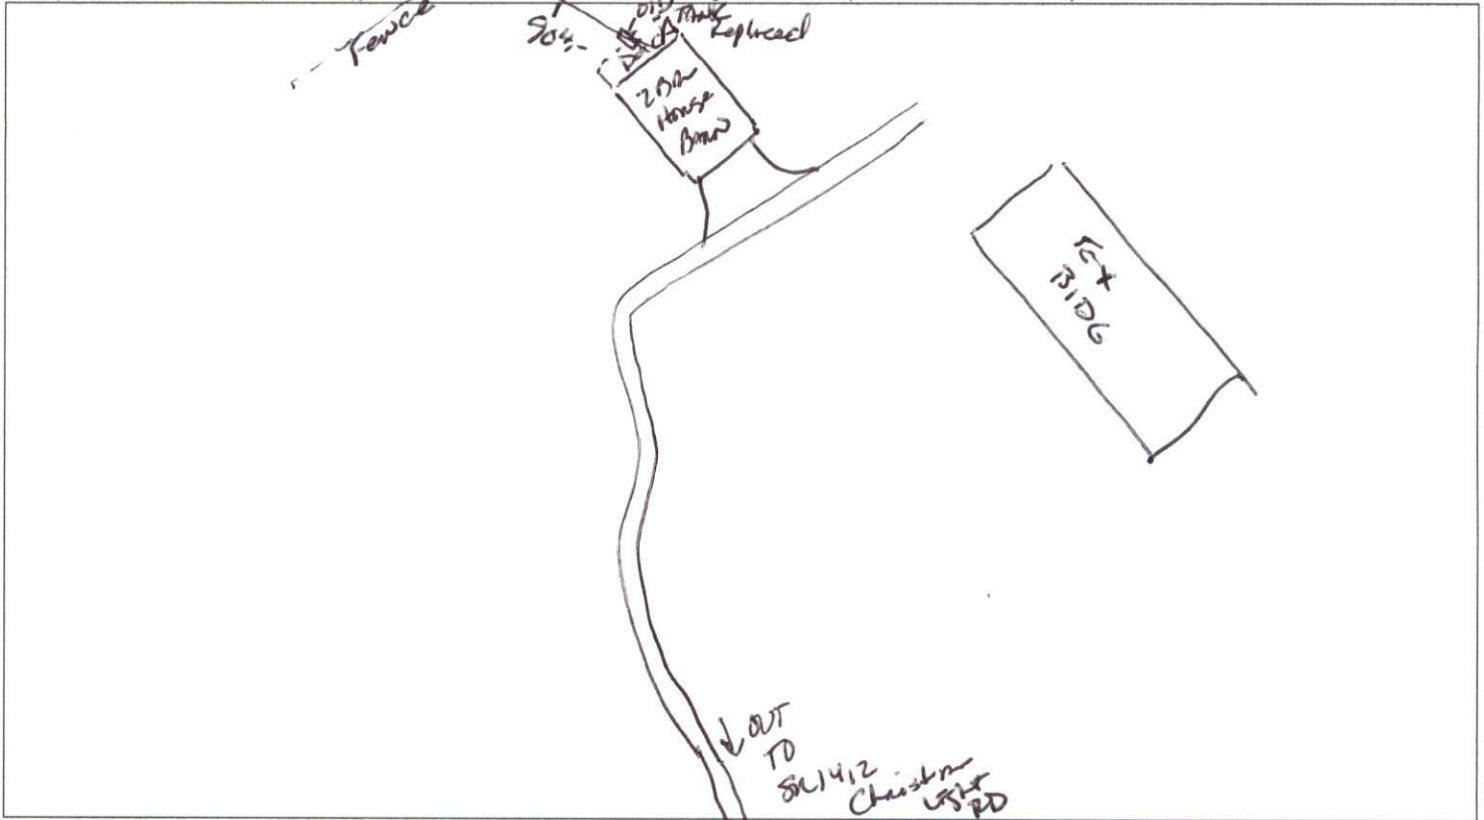

### PERMIT CONDITIONS:

I. Performance: System shall perform in accordance with Rule .1961.

II. Monitoring: As required by Rule .1961.

III. Maintenance: As required by Rule .1961. Other: \_\_\_\_\_  
Subsurface system operator required? Yes  No  ON 1972  
If yes, see attached sheet for additional operation conditions, maintenance and reporting.

IV. Operation: \_\_\_\_\_

V. Other: \_\_\_\_\_

D-Box  Pump  Alarm  H2O Line  PWR Line

Following are the specifications for the sewage disposal system on the above captioned property.

Type of system:  Conventional  Other TANK + D-BOX Septic Tank: 1000 gallons Pump Tank: \_\_\_\_\_ gallons  
Subsurface No. of exact length width of depth of  
Drainage Field ditches \_\_\_\_\_ of each ditch \_\_\_\_\_ feet ditches \_\_\_\_\_ feet ditches \_\_\_\_\_ inches  
French Drain Required: \_\_\_\_\_ Linear feet

Authorized State Agent James E. Manhart JR RENS Date 7-17-24