

Harnett County Department of Public Health

PERMIT # EH2407-0049

Operation Permit

New Installation Septic Tank Nitrification Line Repair Expansion
 PROPERTY LOCATION: 146 Lonesome Dove Ln (SR 2030)


Name: (owner) Fernando Madrigal SUBDIVISION _____ LOT # _____

System Installer: Junior Cardenas

Basement with plumbing: Garage Number of Bedrooms 3 (6 people)
 Type of Water Supply: Community Public Well Distance from well _____ feet

System Type: Tank Replacement Types V and VI Systems expire in 5 years.
 (In accordance with Table V a) Owner must contact Health Department 6 months prior to expiration for permit renewal.

This system has been installed in compliance with applicable North Carolina General Statutes, Rules for Sewage Treatment and Disposal, and all conditions of the Improvement Permit and Construction Authorization.

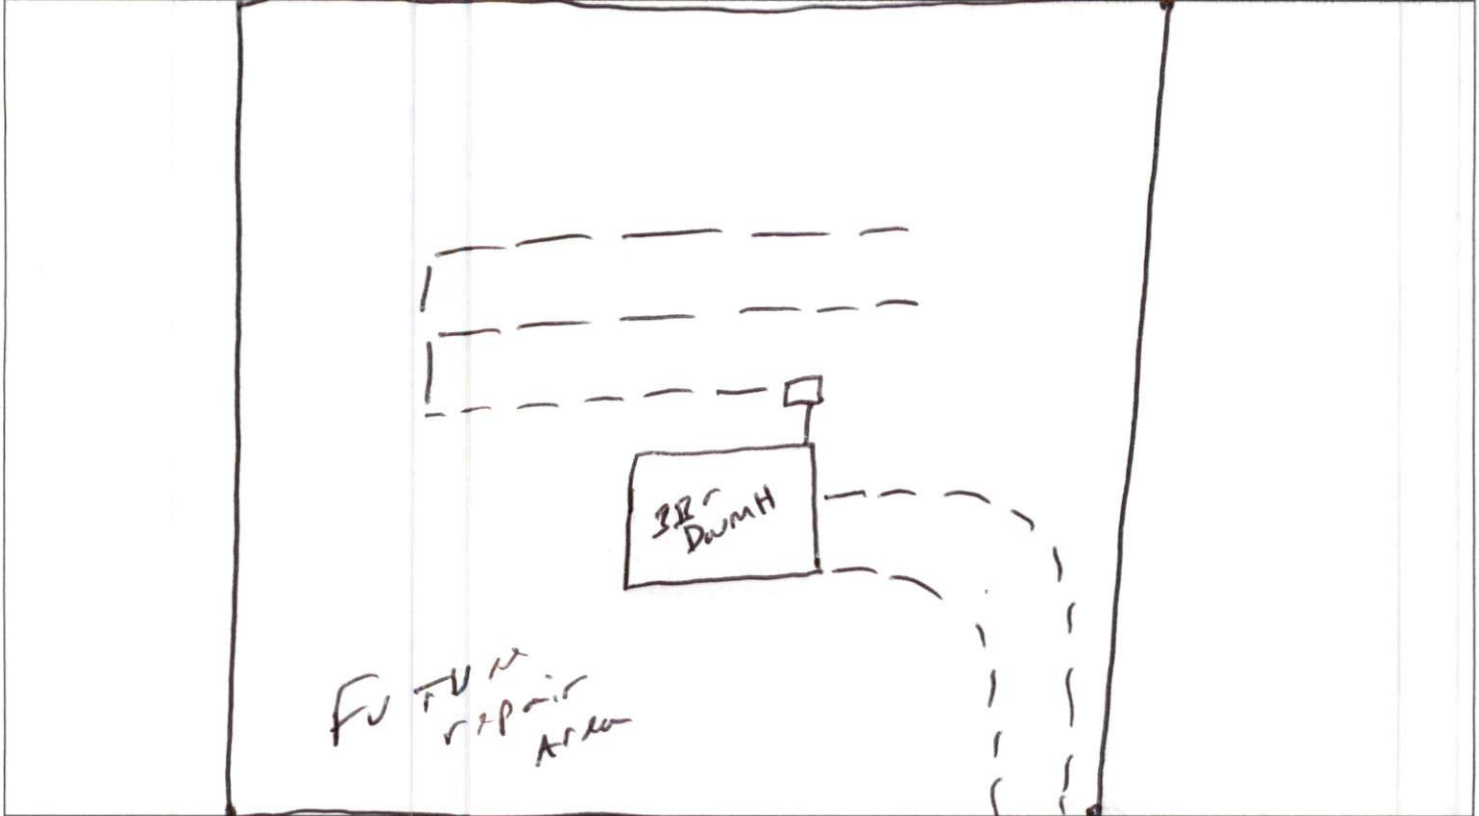

PERMIT CONDITIONS:

- I. Performance: System shall perform in accordance with Rule .1961.
- II. Monitoring: As required by Rule .1961.
- III. Maintenance: As required by Rule .1961. Other: _____
 Subsurface system operator required? Yes No
 If yes, see attached sheet for additional operation conditions, maintenance and reporting.
- IV. Operation: _____
- V. Other: _____

D-Box Pump Alarm H2O Line PWR Line

Following are the specifications for the sewage disposal system on the above captioned property.
 Type of system: Conventional Other Tank replacement Septic Tank: 1000 gallons Pump Tank: _____ gallons
 Subsurface No. of Existing exact length width of depth of
 Drainage Field ditches of each ditch _____ feet ditches _____ feet ditches _____ inches
 French Drain Required: _____ Linear feet

Authorized State Agent Moh R. REHU Date 9-3-24