

Harnett County Department of Public Health

Operation Permit

PERMIT # EH 2408-0001

New Installation Septic Tank Nitrification Line Repair Expansion

PROPERTY LOCATION: 1835 Pea ridge Rd, Angier

Name: (owner) WorSham Phill: P Scott

SUBDIVISION _____

LOT # _____

System Installer: Eastern Septic

Basement with plumbing: Garage Number of Bedrooms 3


Type of Water Supply: Community Public Well Distance from well _____ feet

System Type: 25% Reduction Type III (g) EZ-Flow Types V and VI Systems expire in 5 years.

(In accordance with Table V a)

Owner must contact Health Department 6 months prior to expiration for permit renewal.

This system has been installed in compliance with applicable North Carolina General Statutes, Rules for Sewage Treatment and Disposal, and all conditions of the Improvement Permit and Construction Authorization.

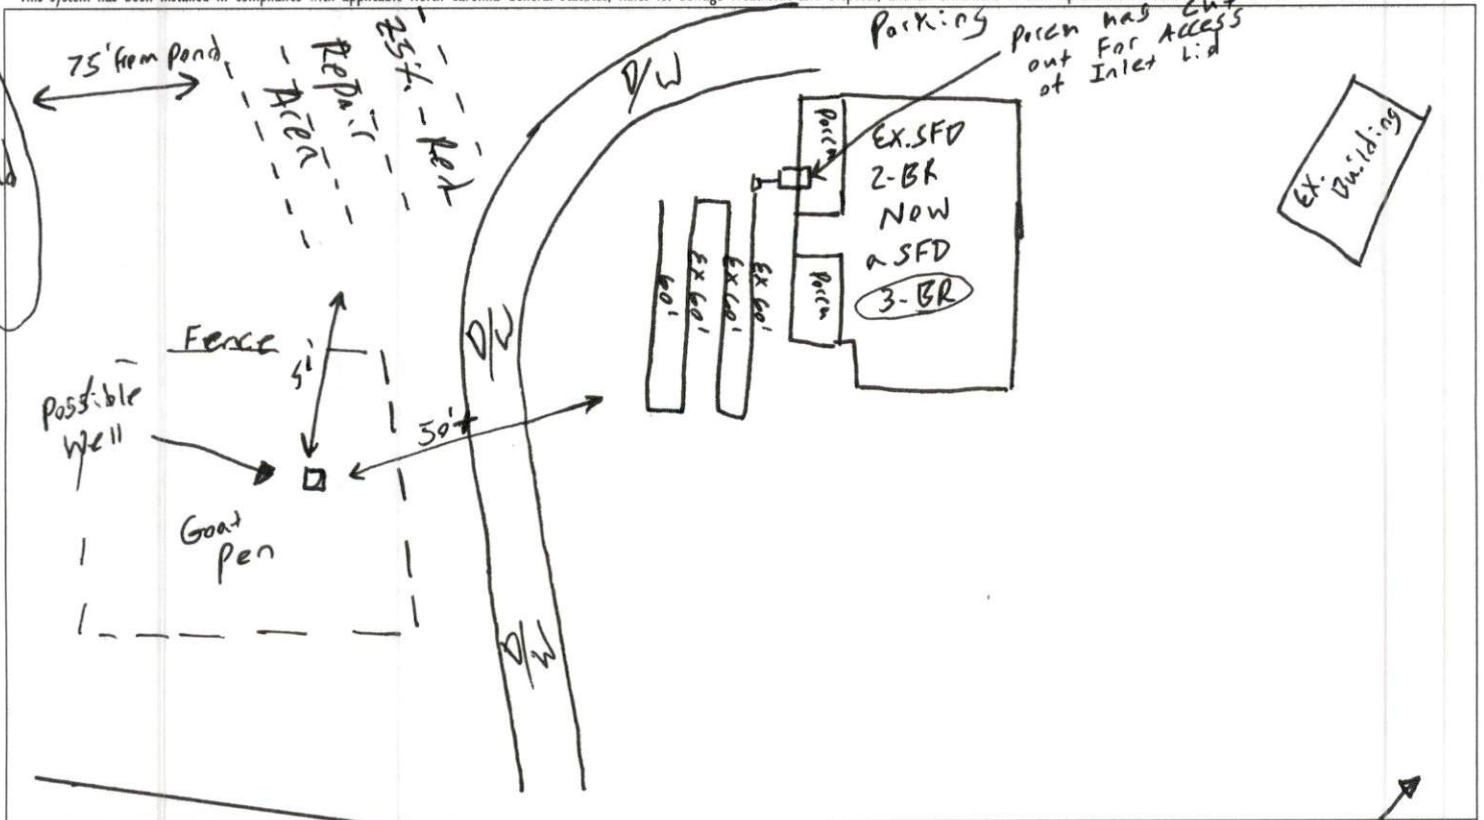

PERMIT CONDITIONS:

- I. Performance: System shall perform in accordance with Rule .1961.
- II. Monitoring: As required by Rule .1961.
- III. Maintenance: As required by Rule .1961. Other: _____
Subsurface system operator required? Yes No
If yes, see attached sheet for additional operation conditions, maintenance and reporting.
- IV. Operation: _____
- V. Other: _____

D-Box Pump Alarm H2O Line PWR Line

Following are the specifications for the sewage disposal system on the above captioned property.

Type of system: Conventional Other Type III (g) EZ-Flow Septic Tank: EX. 1000 gallons Pump Tank: _____ gallons
Subsurface Drainage Field No. of ditches 4 exact length of each ditch 60' feet width of ditches 3' feet depth of ditches 18"-28" inches
French Drain Required: _____ Linear feet

Authorized State Agent AW TA REHS

Date 9-23-24