

**HARNETT DEPARTMENT OF PUBLIC HEALTH PERMIT
TO CONSTRUCT A DRINKING WATER SUPPLY WELL**

PIN #: 9564-73-1055

Parcel #:

Application #: EH2408-0004

Subdivision:

Lot #:

Applicant Name: **Robin Long**
Address: **432 Farrington Ln (SR 1108)**

Type of Facility Served by Well: **Animal Pens**

Sewage System:

Permit Conditions: Well to be drilled in Well Area

General Permit Conditions:

- Drinking water supply well construction must meet 15A NCAC 02C.100 rules
- The permitted drinking water supply well shall be located in accordance with the **SITE PLAN**
- **ANY ALTERATION** of the site of the site (including location of structures and appurtenance) or modification in use of the well, may subject this Permit to revocation

Authorized State Agent _____

 **REHS**

Date 9-9-24

Expiration Date 9-9-29

*** Construction Authorization Expires within five years of issue**

Grouting Inspection Witnessed _____

Date _____

Grouting self-certified by driller

GW-1 provided? Yes No

See attachment for construction sketch

WELL CERTIFICATE OF COMPLETION

Date:

Application #: EH2408-0004

Well Contractor: _____

Applicant Name: Robin Long

Address: 432 Farrington Ln (SR 1108)

Directions to Site: _____

Use of Well: _____ Date Drilled: _____ Total Depth: _____ Replacement Well? Yes No

Static Water Level: _____ Top of Casing is _____ in. above surface. Yield: _____ gpm at _____ ft.

Disinfection: Type _____ Amount _____

Water Zone (depth)

From _____ To _____

From _____ To _____

From _____ To _____

Casing

From _____ To _____

Diameter: _____ Material: _____ Thickness: _____

From _____ To _____

Diameter: _____ Material: _____ Thickness: _____

From _____ To _____

Diameter: _____ Material: _____ Thickness: _____

Grout

From _____ To _____

Material: _____ Method: _____

From _____ To _____

Material: _____ Method: _____

From _____ To _____

Material: _____ Method: _____

Inspector: _____

On Hold Date: _____

Release Date: _____

Remarks: _____

Well Head Information

Casing Height: _____ (above finished grade)

Access Port: _____

Vent Stack: _____

Well ID Tag: _____

Pump ID Tag: _____

Sampling Tap: _____

Backflow Preventer: _____

Sample Taken? Yes No

Well Head properly sealed: _____

Remarks: _____

Authorized State Agent _____

Date _____

See Attachment for completion sketch


Application #: EH2408-0004

Applicant Name: Robin Long

Subdivision:

Lot #:

Well Construction Sketch

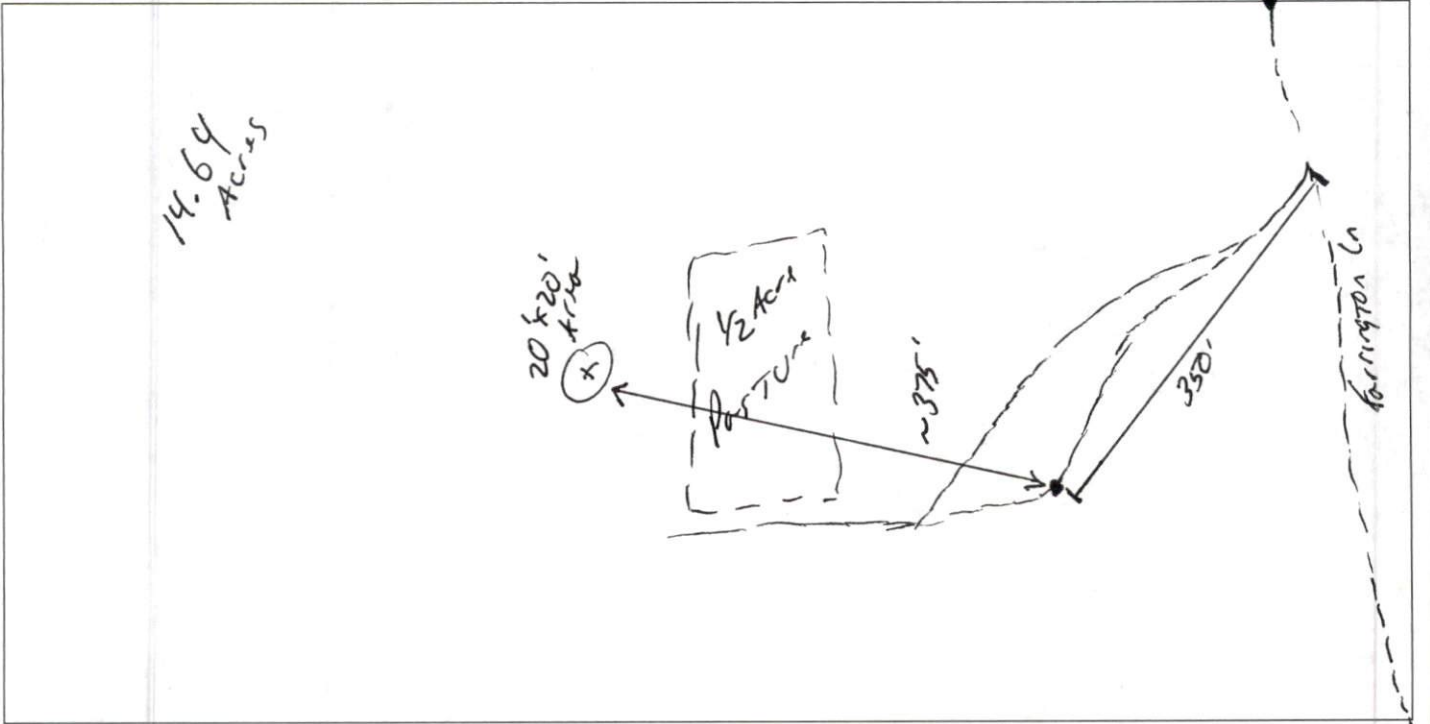

Well Completion Sketch

