

Harnett County Environmental Health

EXISTING SYSTEM APPROVAL

Issued by: Local Health Department AOWE Certified Inspector

Existing System Approval

- Site modification (e.g., storage shed) or footprint addition with no DDF or wastewater strength increase
 Reconnection when the proposed facility is in the same footprint as existing/previous facility

Construction Authorization/Notice of Intent to Construct

[issued for reconnection when the proposed facility is not in the same footprint as existing/previous facility pursuant to Session Law 2023-77, Section 5.(c)]
[certified inspectors are not authorized to approve reconnections outside of footprint pursuant to Session Law 2023-77, Section 5.(c)]

Applicant: Mair M Gillis
Mailing Address: 90 Barnsley Road
City: Angier
State: NC Zip: 27501
Phone #: 919-349-1846
Email: mairhgill@gmail.com

Owner: Same
Mailing Address: _____
City: _____
State: _____ Zip: _____
Phone #: _____
Email: _____

PIN/Lot Identifier: 0645-33-7774.000 Lot 1

Property Location/Address: 50 GILL LN FUQUAY VARINA, NC 27526

Facility Type: House/Modular Mobile/Manufactured Home Business Other: _____

Operation Permit/ATO #: EH2409-0012 Design Daily Flow: 360 GPD
Number of Bedrooms: 3 Max # Occupants: 6 Other: _____
Wastewater Strength: Domestic High Strength Industrial Process Wastewater
Water Supply: Private well Public well Shared well Municipal Supply Spring Other: _____

Proposed Property Improvement: Was a 3 Bedroom based on Soil and Septic Line footage. Currently listed as a 2 Bedroom due to Demo of a Bedroom.

This Property has been evaluated on 10-18-24 by Environmental Health and was determined that the system designed for a 3-Bedroom House. (This is Now updated)

All of the following must be checked for approval:

***For Reconnections:**

- Site complies with its Operation Permit or the wastewater system was in use prior to July 1, 1977
 No current or past uncorrected malfunction of the system as described in 15A NCAC 18E .1303(a)(2)
 DDF and wastewater strength for the proposed facility do not exceed that of the existing system
 Facility meets the setbacks in Section .0600 of 15A NCAC 18E
 Existing system is being operated and maintained in accordance with Section .1300 of 15A NCAC 18E and permit conditions.

***For Site Modifications or Footprint Expansions:**

- Proposed structure meets the setbacks in Section .0600 of 15A NCAC 18E

Approval Conditions: _____

Inspector's Printed Name: Ren Levocz Inspector Certification #: 3345

Inspector's Signature:  Date: 10-25-24

See attached site sketch


EXISTING SYSTEM APPROVAL SITE SKETCH

Operation Permit/ATO #: EH2409-0012

PIN/Lot Identifier: 0645-33-7774.000 Lot 1

Owner: Mair M Gillis

Property Location/Address: 50 GILL LN FUQUAY VARINA, NC 27526

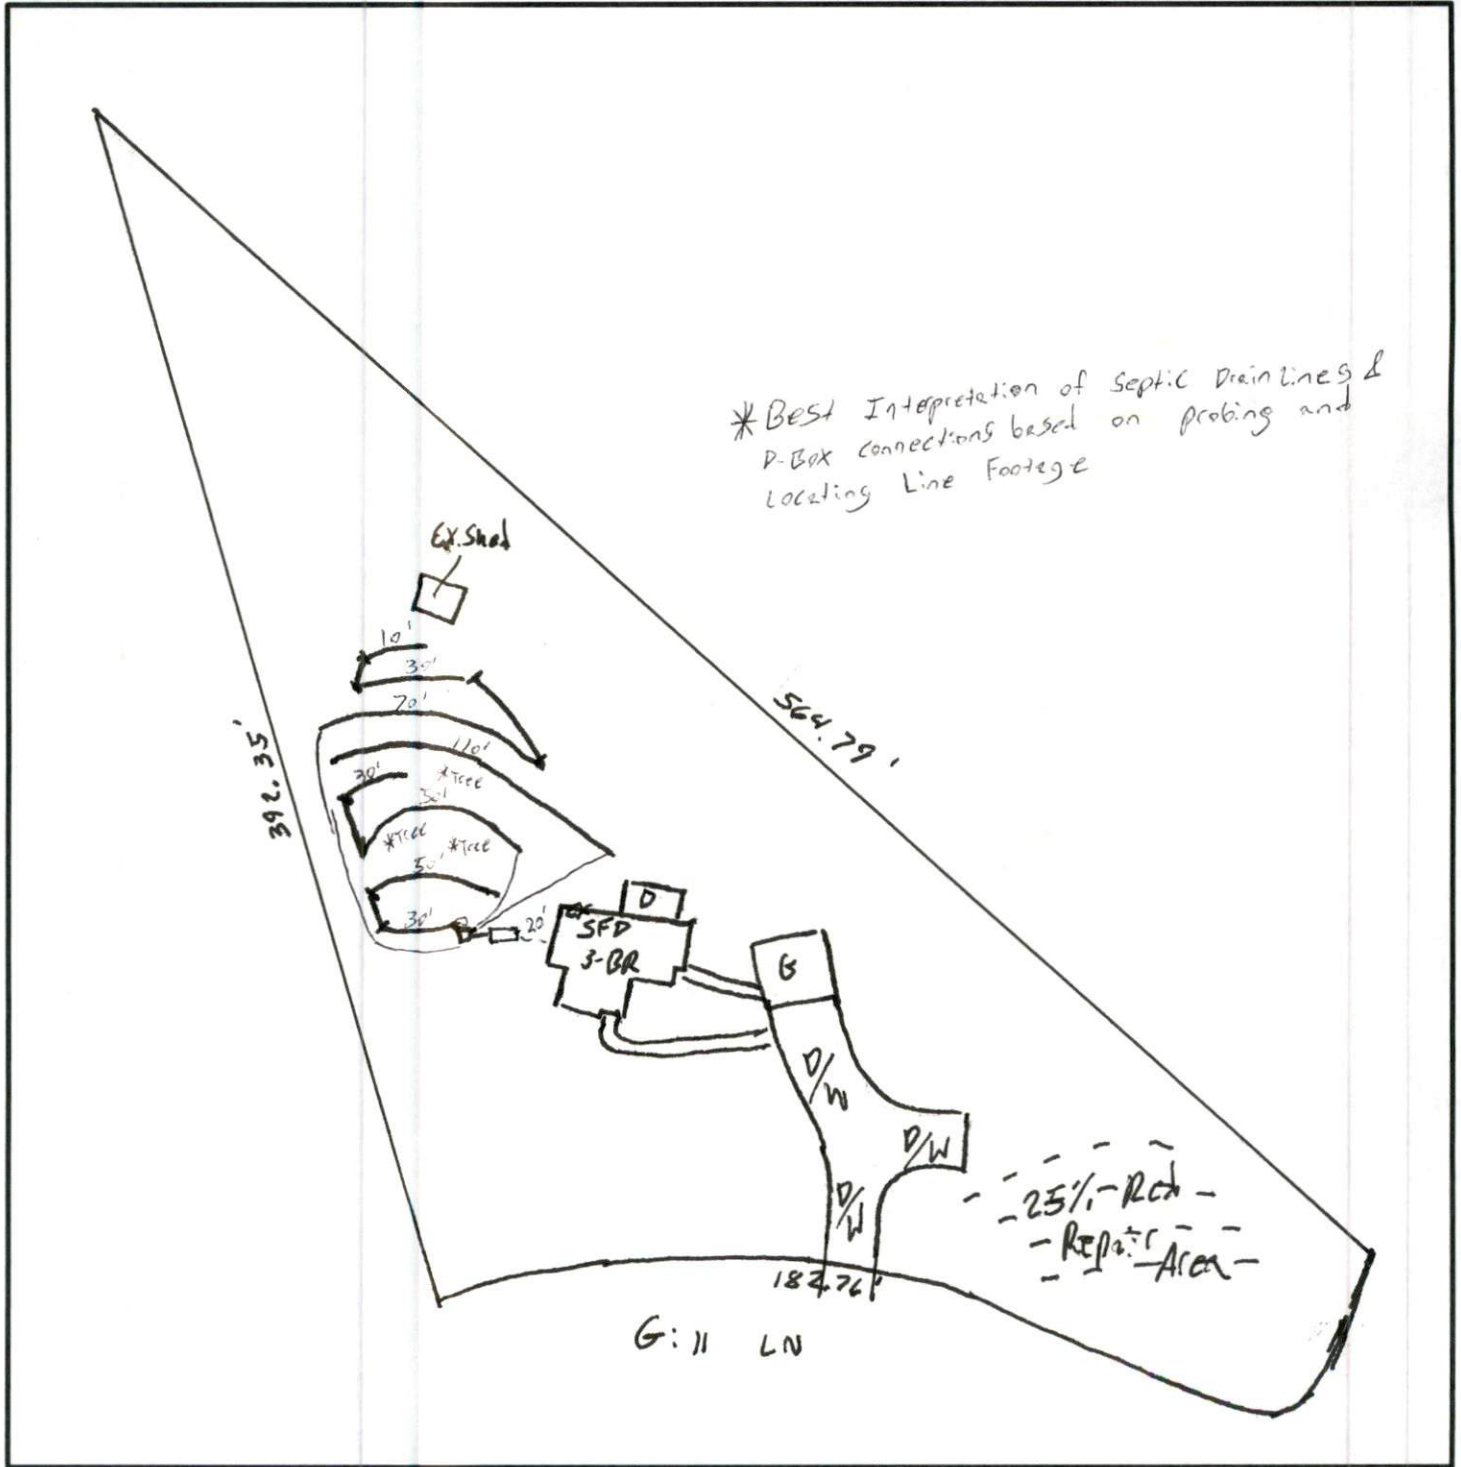

**Include the existing and proposed structures and applicable setbacks.*