

# Harnett County Department of Public Health

PERMIT # EH2410-0019

## Operation Permit

☐ New Installation ☐ Septic Tank ☐ Nitrification Line ☒ Repair ☐ Expansion

PROPERTY LOCATION: 14120 NC 2105

Name: (owner) Stewart Lewis SUBDIVISION \_\_\_\_\_ LOT # \_\_\_\_\_

System Installer: D. C. Carter

Basement with plumbing: ☐ Garage ☐ Number of Bedrooms Business


Type of Water Supply: ☐ Community ☒ Public ☐ Well Distance from well \_\_\_\_\_ feet

System Type: Curtain Drain Added Types V and VI Systems expire in 5 years.

(In accordance with Table V a)

Owner must contact Health Department 6 months prior to expiration for permit renewal.

This system has been installed in compliance with applicable North Carolina General Statutes, Rules for Sewage Treatment and Disposal, and all conditions of the Improvement Permit and Construction Authorization.

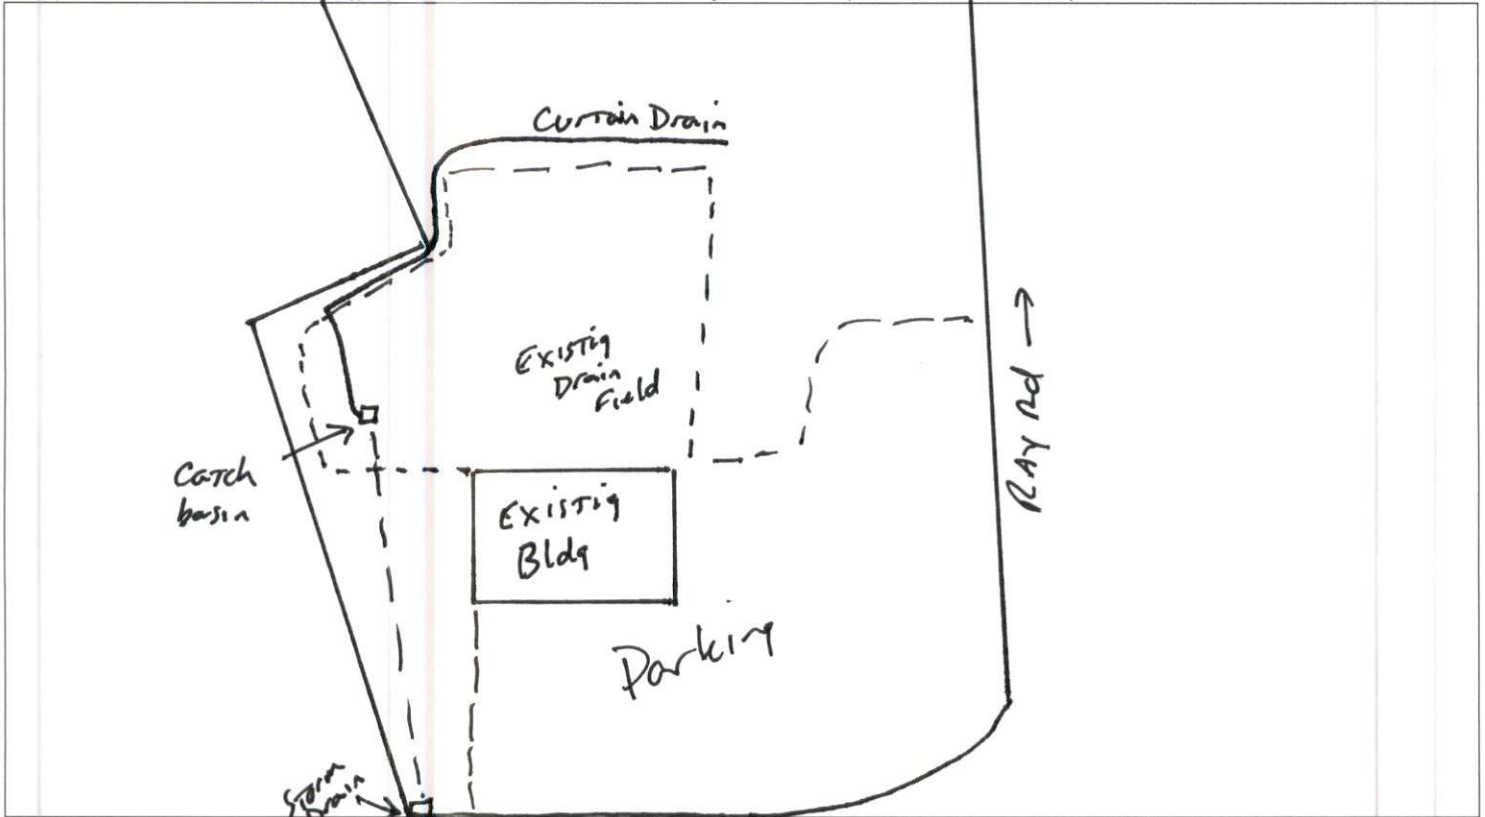

### PERMIT CONDITIONS:

- I. Performance: System shall perform in accordance with Rule .1961.  
 II. Monitoring: As required by Rule .1961.  
 III. Maintenance: As required by Rule .1961. Other: \_\_\_\_\_  
 Subsurface system operator required? Yes ☐ No ☒  
 If yes, see attached sheet for additional operation conditions, maintenance and reporting.

- IV. Operation: Curtain Drain Added Above Septic System (5' Deep). Discharges  
 V. Other: INTO Catch basin That is Existing

☐ D-Box ☐ Pump ☐ Alarm ☐ H2O Line ☐ PWR Line

Following are the specifications for the sewage disposal system on the above captioned property.

Type of system: ☐ Conventional ☐ Other \_\_\_\_\_ Septic Tank: \_\_\_\_\_ gallons Pump Tank: \_\_\_\_\_ gallons  
 Subsurface No. of \_\_\_\_\_ exact length \_\_\_\_\_ width of \_\_\_\_\_ depth of \_\_\_\_\_  
 Drainage Field ditches \_\_\_\_\_ of each ditch \_\_\_\_\_ feet ditches \_\_\_\_\_ feet ditches \_\_\_\_\_ inches  
 French Drain Required: \_\_\_\_\_ Linear feet

Authorized State Agent

Moh RETH

Date 7-18-25