

# Harnett County Environmental Health

## EXISTING SYSTEM APPROVAL

Issued by:  Local Health Department  AOWE  Certified Inspector

Existing System Approval

Site modification (e.g., storage shed) or footprint addition with no DDF or wastewater strength increase

Reconnection when the proposed facility is in the same footprint as existing/previous facility

Construction Authorization/Notice of Intent to Construct

*[issued for reconnection when the proposed facility is not in the same footprint as existing/previous facility pursuant to Session Law 2023-77, Section 5.(c)]*

*[certified inspectors are not authorized to approve reconnections outside of footprint pursuant to Session Law 2023-77, Section 5.(c)]*

Applicant: Henry J Cook

Mailing Address: PO Box 1473 ANGIER, NC 27501-0000

City: Anger

State: NC Zip: 27501

Phone #: 919-796-6772

Email: Jcook@angier.org

Owner: Same as Applicant.

Mailing Address: \_\_\_\_\_

City: \_\_\_\_\_

State: \_\_\_\_\_ Zip: \_\_\_\_\_

Phone #: \_\_\_\_\_

Email: \_\_\_\_\_

PIN/Lot Identifier: 0684-32-9962.000 Lot 47

Property Location/Address: 78 CALLIE COATS LN ANGIER, NC 27501

Facility Type:  House/Modular  Mobile/Manufactured Home  Business  Other: \_\_\_\_\_

Operation Permit/ATO #: EH2411-0014 Design Daily Flow: 360 GPD

Number of Bedrooms: 3 Max # Occupants: 6 Other: \_\_\_\_\_

Wastewater Strength:  Domestic  High Strength  Industrial Process Wastewater

Water Supply:  Private well  Public well  Shared well  Municipal Supply  Spring  Other: \_\_\_\_\_

Proposed Property Improvement: Adding a Bathroom to Existing Shed.

All of the following must be checked for approval:

- \*For Reconnections:**
- Site complies with its Operation Permit or the wastewater system was in use prior to July 1, 1977
  - No current or past uncorrected malfunction of the system as described in 15A NCAC 18E .1303(a)(2)
  - DDF and wastewater strength for the proposed facility do not exceed that of the existing system
  - Facility meets the setbacks in Section .0600 of 15A NCAC 18E
  - Existing system is being operated and maintained in accordance with Section .1300 of 15A NCAC 18E and permit conditions.
- \*For Site Modifications or Footprint Expansions:**
- Proposed structure meets the setbacks in Section .0600 of 15A NCAC 18E

Approval Conditions: Hook up plumbing to existing septic tank.

NO Driving on Existing Septic System During Addition Install.

Inspector's Printed Name: Ren Levocz Inspector Certification #: 3345

Inspector's Signature:  Date: 12-5-24

**\*See attached site sketch\***


EXISTING SYSTEM APPROVAL  
SITE SKETCH

Operation Permit/ATO #: EH2411-0014

PIN/Lot Identifier: 0684-32-9962.000 Lot 47

Owner: Henry J Cook

Property Location/Address: 78 CALLIE COATS LN ANGIER, NC 27501

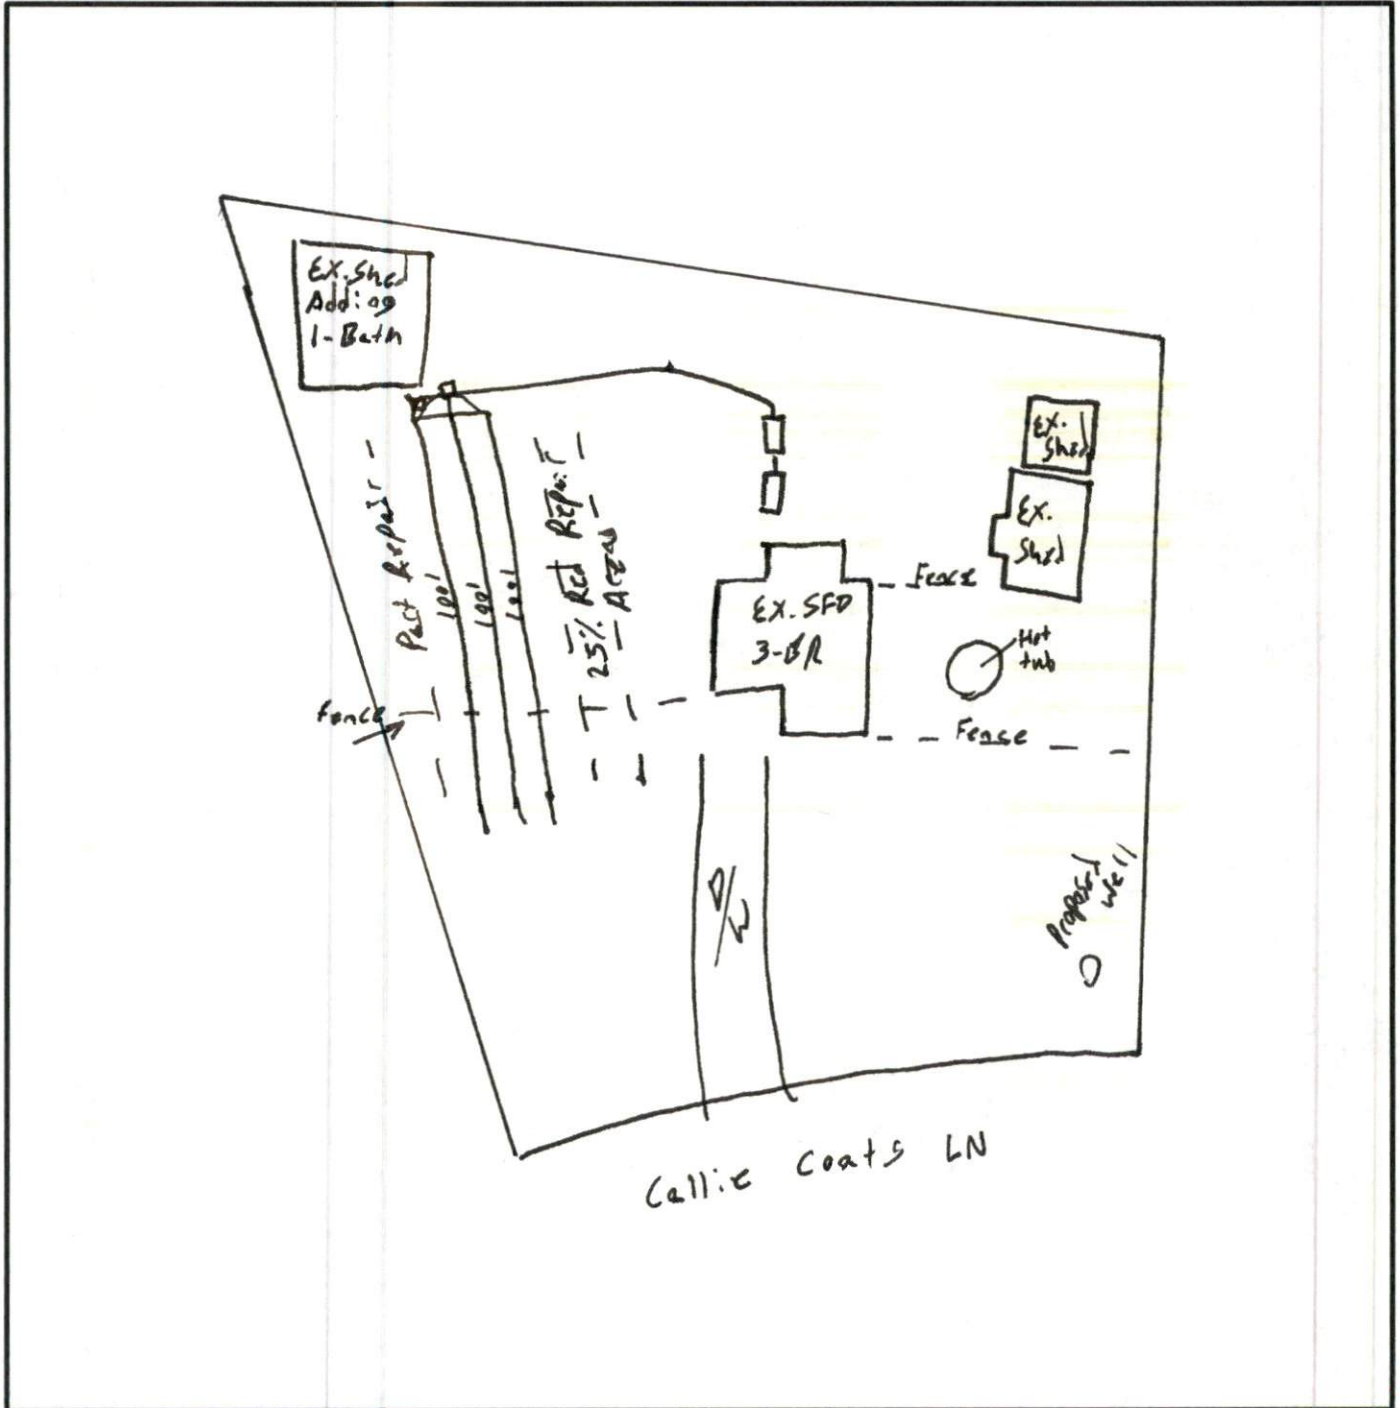

\*Include the existing and proposed structures and applicable setbacks.