

Harnett County Department of Public Health

PERMIT # EH 2502-0013

Operation Permit

☐ New Installation ☐ Septic Tank ☒ Nitrification Line ☒ Repair ☐ Expansion

PROPERTY LOCATION: 140 Mande Parker LN, Dunn

Name: (owner) Lee Shelly B

SUBDIVISION _____

LOT # _____

System Installer: Eastern Septic

Basement with plumbing: ☐ Garage ☐ Number of Bedrooms 3


Type of Water Supply: ☐ Community ☒ Public ☒ Well Distance from well _____ feet

System Type: 25% Reduction Type II(g) Iny chambers Types V and VI Systems expire in 5 years.

(In accordance with Table V a)

Owner must contact Health Department 6 months prior to expiration for permit renewal.

This system has been installed in compliance with applicable North Carolina General Statutes, Rules for Sewage Treatment and Disposal, and all conditions of the Improvement Permit and Construction Authorization.

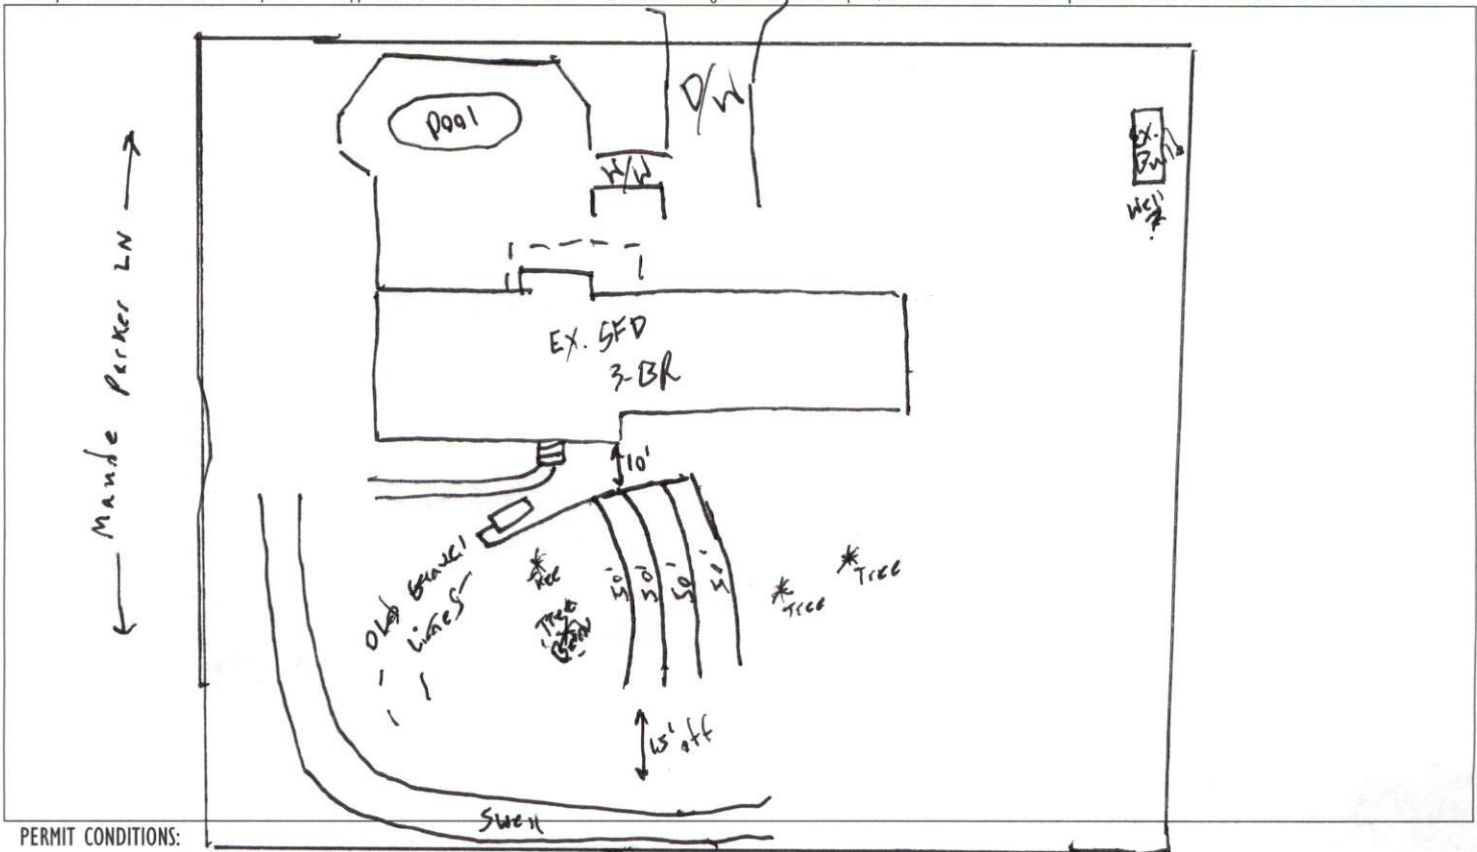

PERMIT CONDITIONS:

I. Performance: System shall perform in accordance with Rule .1961.

II. Monitoring: As required by Rule .1961.

III. Maintenance: As required by Rule .1961. Other: _____

Subsurface system operator required? Yes ☐ No ☐

If yes, see attached sheet for additional operation conditions, maintenance and reporting.

IV. Operation: _____

V. Other: _____

☐ D-Box ☐ Pump ☐ Alarm ☐ H2O Line ☐ PWR Line

Following are the specifications for the sewage disposal system on the above captioned property.

Type of system: ☐ Conventional ☒ Other 25% Reduction Type II(g) Iny chambers Septic Tank: EX. gallons Pump Tank: _____ gallons

Subsurface No. of 4 exact length 50' width of 3' depth of 23"
Drainage Field ditches of each ditch 50' feet ditches 3' feet ditches 23" inches

French Drain Required: _____ Linear feet

Authorized State Agent Lee Shelly B

Date 3-13-25