

Harnett County Department of Public Health

PERMIT # EH 2504-0007

Operation Permit

☐ New Installation ☒ Septic Tank ☒ Nitrification Line ☒ Repair ☐ Expansion

PROPERTY LOCATION: 620 Holly Spring Ch Rd (SR 1273)

Name: (owner) Phillip R. Patterson

SUBDIVISION _____

LOT # _____

System Installer: Shawn Cox

Basement with plumbing: ☐ Garage ☐ Number of Bedrooms 3 (6 people)


Type of Water Supply: ☐ Community ☐ Public ☒ Well Distance from well _____ feet

System Type: Type III g Types V and VI Systems expire in 5 years.

(In accordance with Table V a)

Owner must contact Health Department 6 months prior to expiration for permit renewal.

This system has been installed in compliance with applicable North Carolina General Statutes, Rules for Sewage Treatment and Disposal, and all conditions of the Improvement Permit and Construction Authorization.

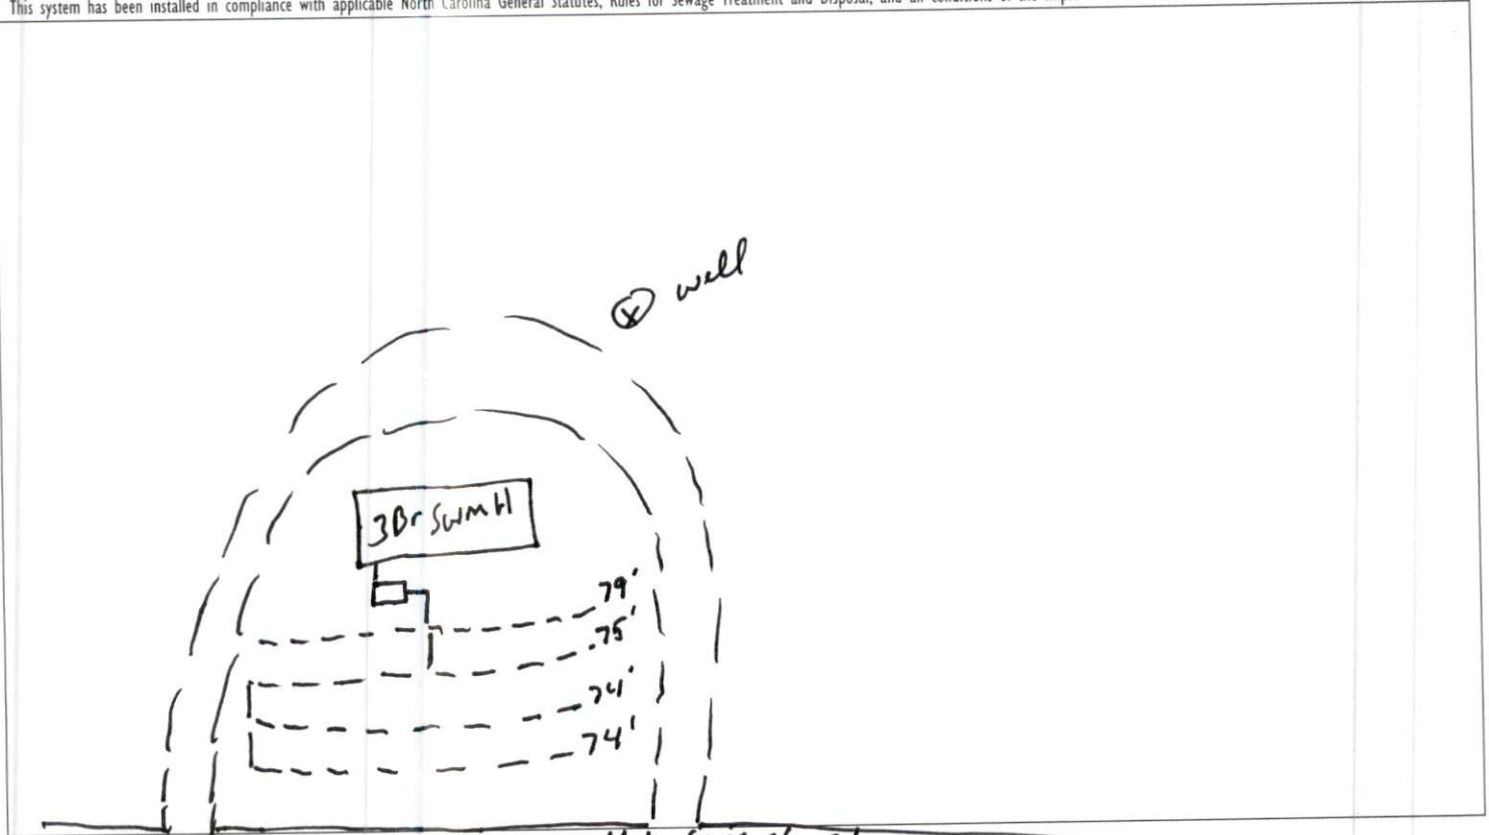

PERMIT CONDITIONS:

I. Performance: System shall perform in accordance with Rule .1961.

II. Monitoring: As required by Rule .1961.

III. Maintenance: As required by Rule .1961. Other: _____

Subsurface system operator required? Yes ☐ No ☒

If yes, see attached sheet for additional operation conditions, maintenance and reporting.

IV. Operation: _____

V. Other: _____

☐ _____ D-Box ☐ _____ Pump ☐ _____ Alarm ☐ _____ H2O Line ☐ _____ PWR Line

Following are the specifications for the sewage disposal system on the above captioned property.

Type of system: ☐ Conventional ☒ Other 25% reduction

Septic Tank: 1000 gallons Pump Tank: _____ gallons

Subsurface No. of exact length
Drainage Field ditches 1 of each ditch 302 feet

width of depth of
ditches 3 feet ditches 18 inches

French Drain Required: _____ Linear feet

Authorized State Agent _____

Moh R. R. R.

Date 4-30-25