

Harnett County Department of Public Health

PERMIT # EH 2506-0029

Operation Permit

☐ New Installation ☒ Septic Tank ☐ Nitrification Line ☒ Repair ☐ Expansion

PROPERTY LOCATION: 6300 NC 27 E, Coats

Name: (owner) Arthur Ray Properties SUBDIVISION _____ LOT # _____

System Installer: Eastern Septic

Basement with plumbing: ☐ Garage ☐ Number of Bedrooms 2


Type of Water Supply: ☐ Community ☒ Public ☒ Well Distance from well _____ feet

System Type: EX. Gravel Bed (Replaced Tank only) Types V and VI Systems expire in 5 years.

(In accordance with Table V a)

Owner must contact Health Department 6 months prior to expiration for permit renewal.

This system has been installed in compliance with applicable North Carolina General Statutes, Rules for Sewage Treatment and Disposal, and all conditions of the Improvement Permit and Construction Authorization.

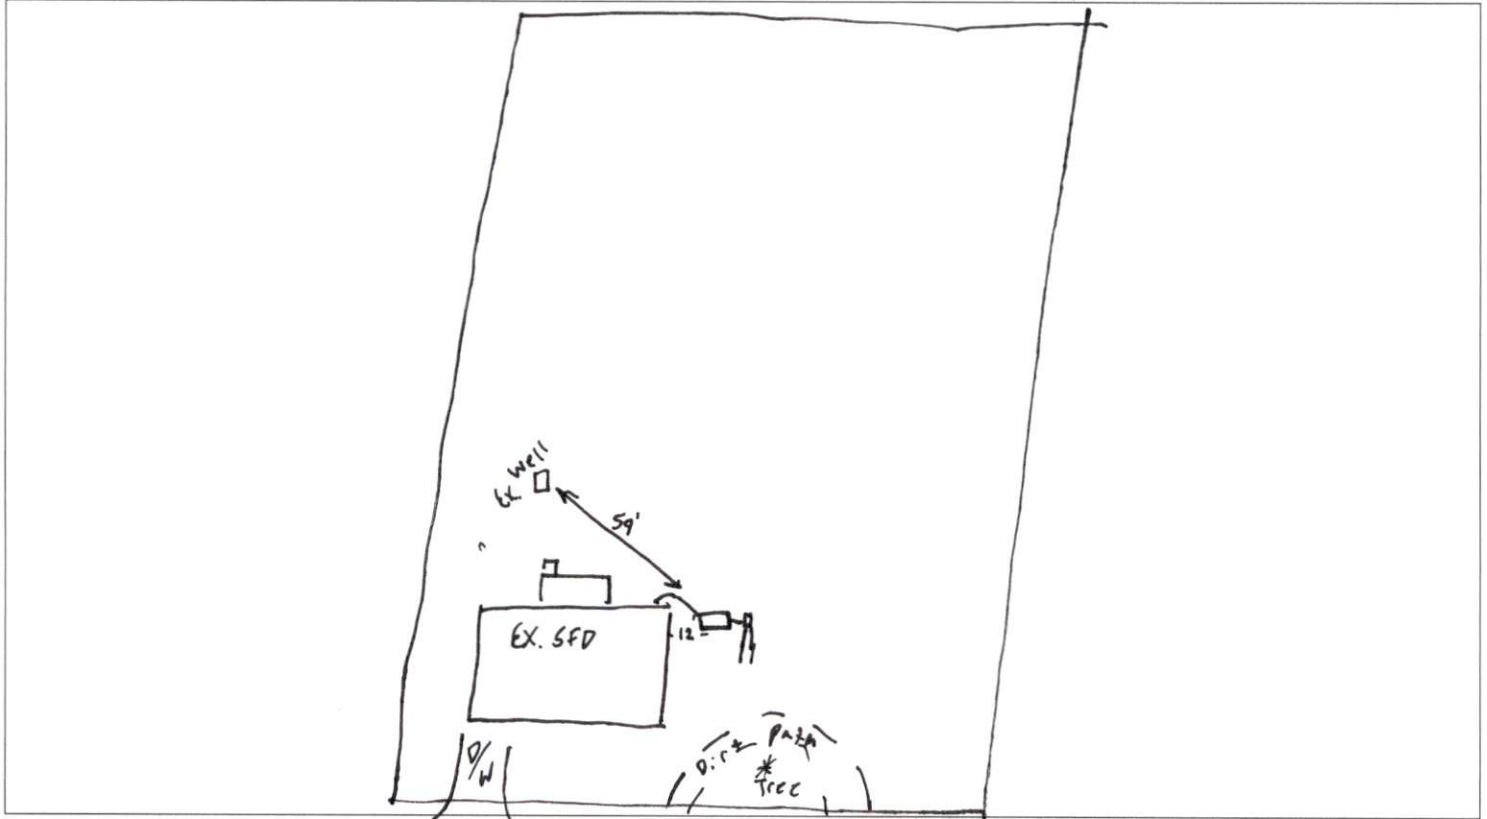

PERMIT CONDITIONS:

- I. Performance: System shall perform in accordance with Rule .1961.
- II. Monitoring: As required by Rule .1961.
- III. Maintenance: As required by Rule .1961. Other: _____

Subsurface system operator required? Yes ☐ No ☐

If yes, see attached sheet for additional operation conditions, maintenance and reporting.

IV. Operation: _____

V. Other: _____

☐ D-Box ☐ Pump ☐ Alarm ☐ H2O Line ☐ PWR Line

Following are the specifications for the sewage disposal system on the above captioned property.

Type of system: ☐ Conventional ☒ Other Replaced Tank only Septic Tank: 1,000 gallons Pump Tank: _____ gallons

Subsurface No. of exact length width of depth of
Drainage Field ditches EX. of each ditch EX. feet ditches EX. feet ditches EX. inches

French Drain Required: _____ Linear feet

Authorized State Agent [Signature] REHS

Date 7-15-25