

Harnett County Department of Public Health

PERMIT # EH2507-0003

Operation Permit

☐ New Installation ☒ Septic Tank ☐ Nitrification Line ☒ Repair ☐ Expansion

PROPERTY LOCATION: 300 Riverwind Dr

Name: (owner) April Elliott

SUBDIVISION

Trade Winds

LOT # 119

System Installer: J+L

Basement with plumbing: ☐ Garage ☒ Number of Bedrooms 3 (4 people)


Type of Water Supply: ☐ Community ☒ Public ☐ Well Distance from well _____ feet

System Type: Tank replacement Types V and VI Systems expire in 5 years.

(In accordance with Table V a)

Owner must contact Health Department 6 months prior to expiration for permit renewal.

This system has been installed in compliance with applicable North Carolina General Statutes, Rules for Sewage Treatment and Disposal, and all conditions of the Improvement Permit and Construction Authorization.

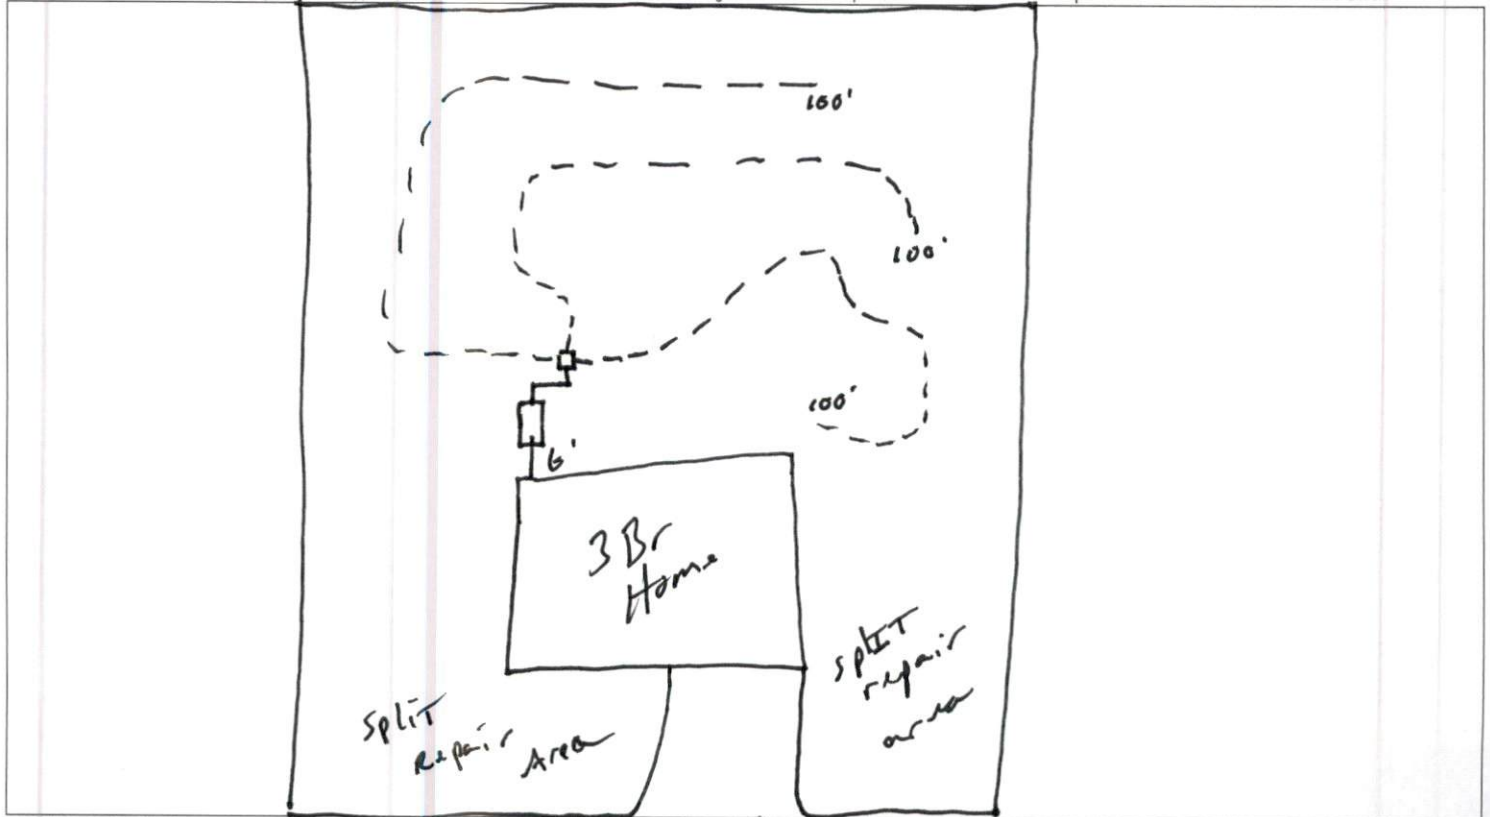

PERMIT CONDITIONS:

- I. Performance: System shall perform in accordance with Rule .1961.
II. Monitoring: As required by Rule .1961.
III. Maintenance: As required by Rule .1961. Other: _____
Subsurface system operator required? Yes ☐ No ☒
If yes, see attached sheet for additional operation conditions, maintenance and reporting.

- IV. Operation: _____
V. Other: _____

☒ D-Box ☐ Pump ☐ Alarm ☐ H2O Line ☐ PWR Line

Following are the specifications for the sewage disposal system on the above captioned property.

Type of system: ☐ Conventional ☐ Other Existing Septic Tank: 1000 gallons Pump Tank: _____ gallons
Subsurface No. of _____ exact length _____ width of _____ depth of _____
Drainage Field ditches 3 of each ditch 100 feet ditches _____ feet ditches _____ inches
French Drain Required: _____ Linear feet

Authorized State Agent

Mich R. R. R. R.

Date 8-12-24