

IMPROVEMENT PERMIT

005062

Be it ordained by the Harnett County Board of Health as follows: Section III, Item B. "No Person shall begin construction of any building at which a septic tank system is to be used for disposal of sewage without first obtaining a written permit from the Harnett County Health Department."

Name: (owner) Barry Patterson  New Installation  Septic Tank

Property Location: SR# 1103 Line M  Repairs  Nitrification Line  
Ed Thomas Road

Subdivision Westwood III Lot # 14A

Tax ID # \_\_\_\_\_ Quadrant # \_\_\_\_\_

Number of Bedrooms Proposed: 3 (28x60) Lot Size: 3.0 AC

Basement with Plumbing:  Garage:  Must use filter & maker

Water Supply:  Well  Public  Community \* Must meet onsite \*

Distance From Well: 100 ft.

Following is the minimum specifications for sewage disposal system on above captioned property. Subject to final approval.

Type of system:  Conventional  Other \_\_\_\_\_

Size of tank: Septic Tank: 1000 gallons Pump Tank: \_\_\_\_\_ gallons


Subsurface Drainage Field No. of ditches 4 exact length of each ditch 100 ft. width of ditches 3 ft. depth of ditches 18" max

French Drain Required: \_\_\_\_\_ Linear feet

Date: 2-17-2000

Signed: Joe Westers Environmental Health Specialist

This permit is subject to revocation if site plans or intended use change.

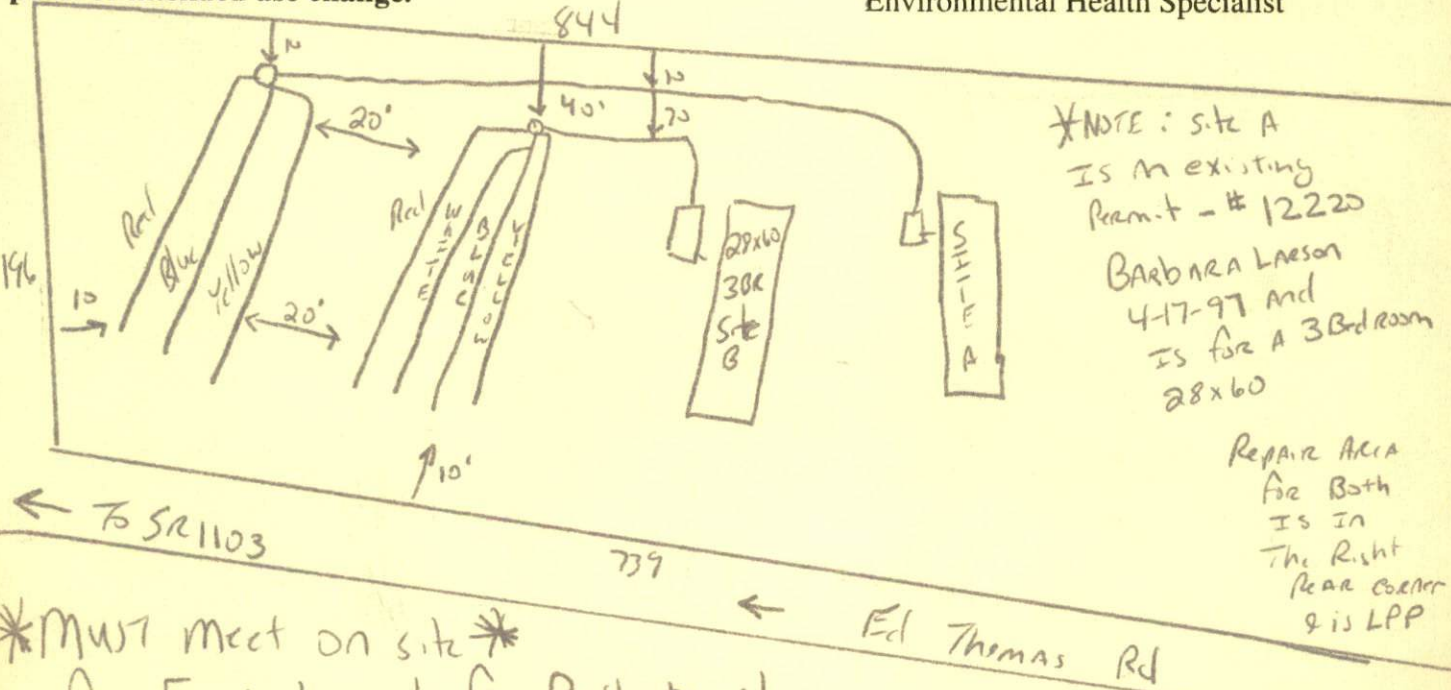

\*MUST meet on site\*  
 for Final Layout for Both sites  
 Must keep systems 20' apart - Supply Lines can be in the same ditch  
 18" max Ditch Depth maintain all setbacks

**HARNETT COUNTY HEALTH DEPARTMENT  
AUTORIZATION TO CONSTRUCT**

Authorization is hereby given to construct a wastewater system to the specifications described by Harnett County Health Department Improvement Permit # 13745. This authorization shall be valid for a period not to exceed five (5) years from the date of issuance. This authorization will be invalid if ownership, site plans, or intended use change.

Owner or Authorized Agent Breezy Patterson

Name: \_\_\_\_\_ Telephone # 776-4241

Address: \_\_\_\_\_

Property Location: SR # 1103 Road Name \_\_\_\_\_

New Installation  Repair \_\_\_\_\_ Septic Tank  Nitrification Lines

Subdivision Westwood III Lot # 14A

Number of Bedrooms Proposed: 3(28x60) Lot size: 3D AC

Basement \_\_\_\_\_ With Plumbing \_\_\_\_\_ Without Plumbing \_\_\_\_\_

Water Supply: Well \_\_\_\_\_ Public  Minimum Well Setback: 100 ft.

Type of System: Conventional  Other \_\_\_\_\_

Tank Volume: Septic Tank 1000 gallons Pump Chamber \_\_\_\_\_ gallons

**Nitrification Field Specifications**

Number of fields 1 Number of Lines per Field 4 Length of lines 100

Width of ditches 3 ft. Depth of ditches 18 inches

French Drain: Linear feet required \_\_\_\_\_ Depth of gravel \_\_\_\_\_

No wastewater system shall be covered or placed into use by any person until an inspection by the Harnett County Health Department has determined that the system has been installed according to the conditions of the improvement permit and that a valid operations permit has been issued.

Authorized Agent for Harnett County Health Department

Name: [Signature] Date: 2-17-2000