

IMPROVEMENT PERMIT

Be it ordained by the Harnett County Board of Health as follows: Section III, Item B. "No Person shall begin construction of any building at which a septic tank system is to be used for disposal of sewage without first obtaining a written permit from the Harnett County Health Department."

Name: (owner) D.C. Clark Const. Inc New Installation Septic Tank
 Property Location: SR# 1006 Repairs Nitrification Line

Subdivision Guy Meadows Lot # 3

Tax ID # _____ Quadrant # _____

Number of Bedrooms Proposed: 3 Lot Size: 2.50

Basement with Plumbing: Garage:

Water Supply: Well Public Community

Distance From Well: 50 min ft.

Following is the minimum specifications for sewage disposal system on above captioned property. Subject to final approval.

Type of system: Conventional Other _____

Size of tank: Septic Tank: 1000 gallons Pump Tank: _____ gallons

Subsurface Drainage Field No. of ditches 2 exact length of each ditch 150 ft. width of ditches 3 ft. depth of ditches 18 in. ^{MAX}

French Drain Required: _____ Linear feet

Date: 3/10/99


Signed: Bryan McSwain R.S.

Environmental Health Specialist

This permit is subject to revocation if site plans or intended use change.

- * Maintain all set backs
- * Risers & Filter will be needed on tank
- * French Drain to be cut around drain lines 3ft. deep, 1ft. wide with pipe in it & run gravel to within 6 inches of surface

- * when french drain passes the last line run solid pipe to surface
- * Contractor to meet On-Site prior to installing system

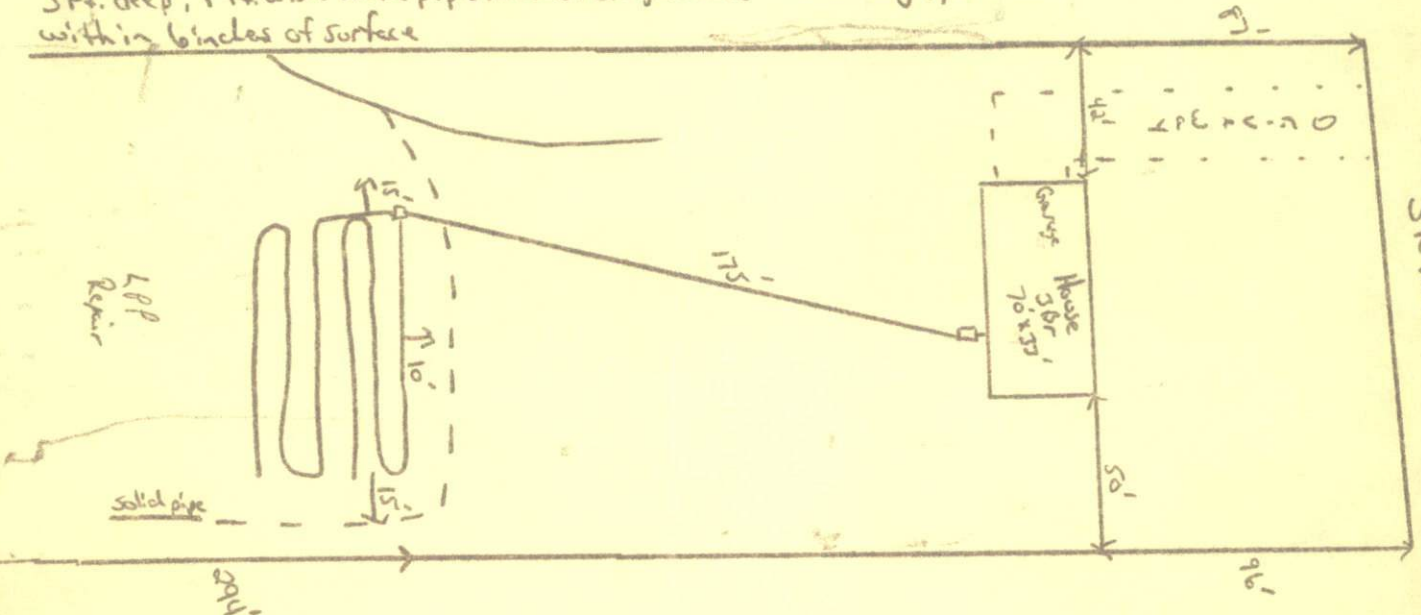

Stack

HARNETT COUNTY HEALTH DEPARTMENT
AUTORIZATION TO CONSTRUCT

Authorization is hereby given to construct a wastewater system to the specifications described by Harnett County Health Department Improvement Permit # 15558. This authorization shall be valid for a period not to exceed five (5) years from the date of issuance. This authorization will be invalid if ownership, site plans, or intended use change.

Owner or Authorized Agent _____

Name: D.C. Clark Const. Inc Telephone # 919-427-6207

Address: 7004 Orchard Knoll Dr. Apex, W.C. 27502

Property Location: SR # 1006 Road Name Old Stage

New Installation Repair Septic Tank Nitrification Lines

Subdivision Gray Meadows Lot # 3

Number of Bedrooms Proposed: 3 Lot size: 2.50 Ac

Basement With Plumbing Without Plumbing

Water Supply: Well Public Minimum Well Setback: 50 ft.

Type of System: Conventional Other

Tank Volume: Septic Tank 1000 gallons Pump Chamber _____ gallons

Nitrification Field Specifications

Number of fields 1 Number of Lines per Field 2 Length of lines 150 ft.

Width of ditches 3 ft. Depth of ditches 18 inches MAX

French Drain: Linear feet required Approx. 200 ft. Depth of gravel to within 6 inches of surface
↓ To be determined after meeting Contractor

No wastewater system shall be covered or placed into use by any person until an inspection by the Harnett County Health Department has determined that the system has been installed according to the conditions of the improvement permit and that a valid operations permit has been issued.

Authorized Agent for Harnett County Health Department

Name: Bryan McSwain R.S. Date: 3/10/99