

OPERATIONS PERMIT


Name: (owner) Todd & Susan Dupree New Installation Septic Tank
 Property Location: SR# Barnes Rd Repairs Nitrification Line
 Subdivision _____ Lot # _____
 TAX ID# _____ Quadrant # _____
 Contractor: Mike Ray Registration # _____
 Basement with Plumbing: Garage:
 Water Supply: Well Public Community
 Distance From Well: 100 ft.

Following are the specifications for the sewage disposal system on above captioned property.

Type of system: Conventional Other Shallow Chamber System ^{IWS-93-2-R2}
 Size of tank: Septic Tank: 1000 gallons Pump Tank: _____ gallons
 Subsurface Drainage Field: No. of ditches 3 exact length of each ditch 100 ft. width of ditches 3 ft. depth of ditches 20" in.
 French Drain: _____ Linear feet

PERMIT NO. 15081

Date: 18 June 99
 Inspected by: Vernice [Signature]
 Environmental Health Specialist

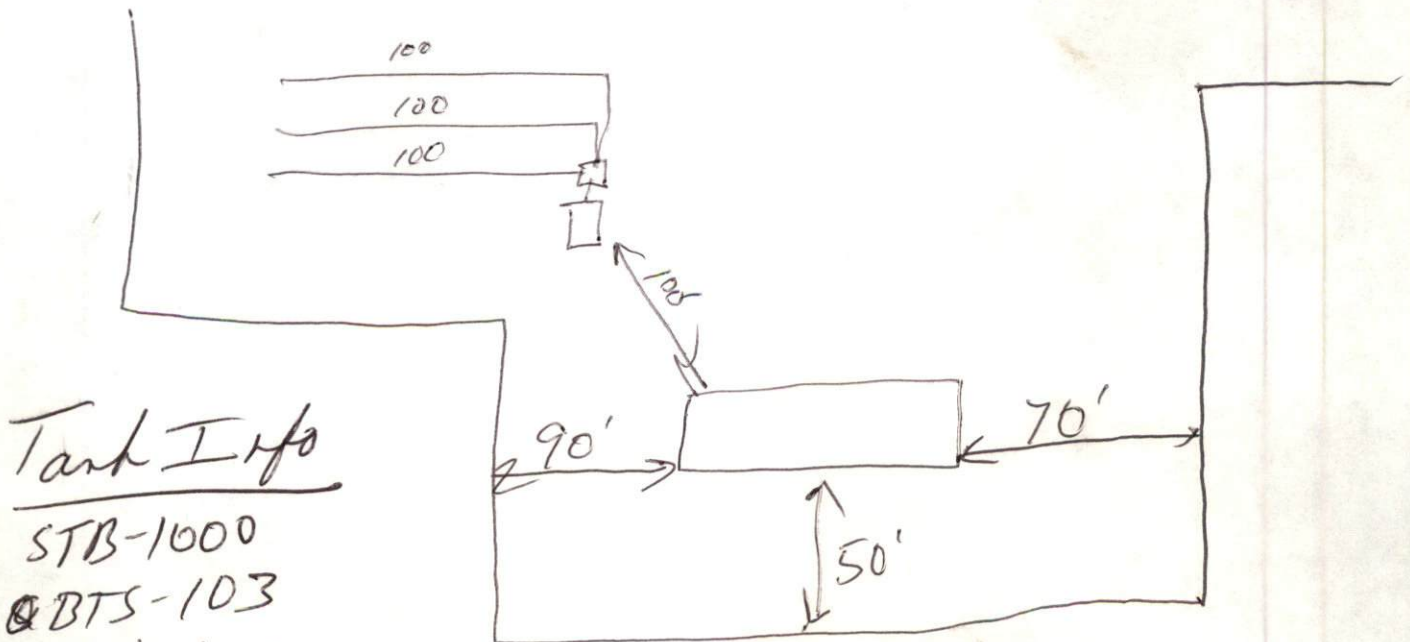

Tank Info
 STB-1000
 & BTS-103
 5/1/99